




NORTH

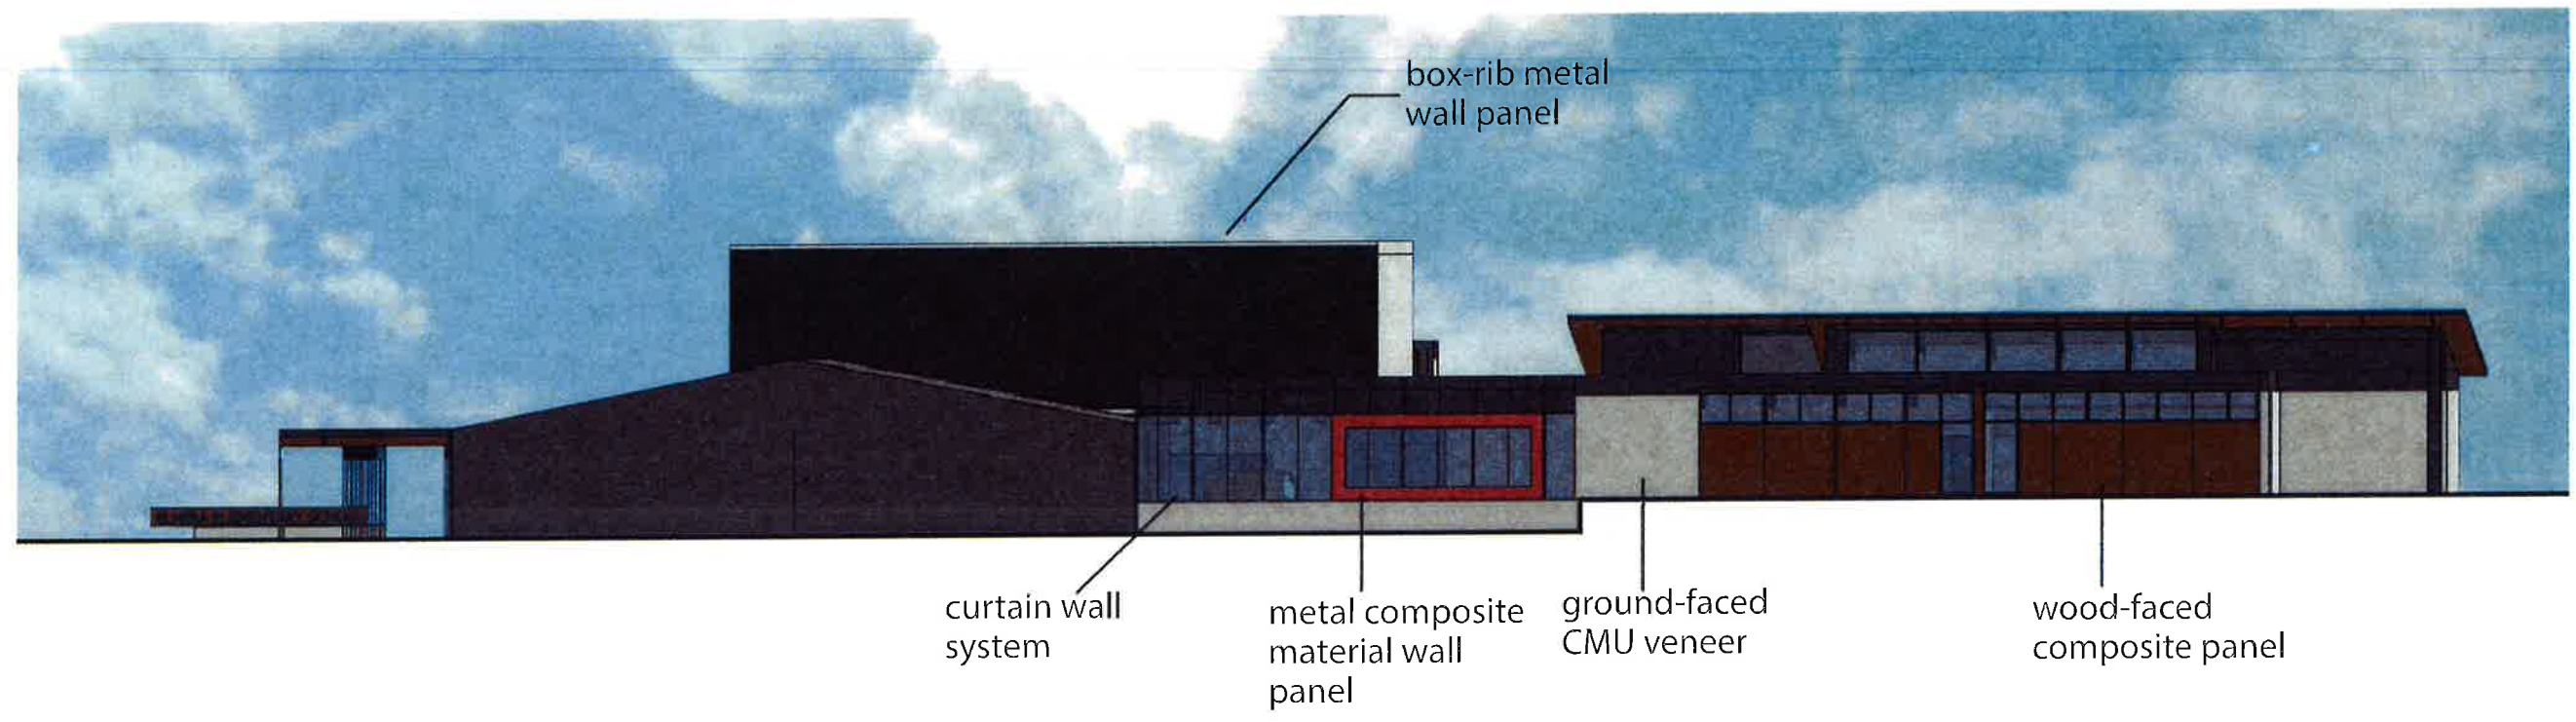

SOUTH

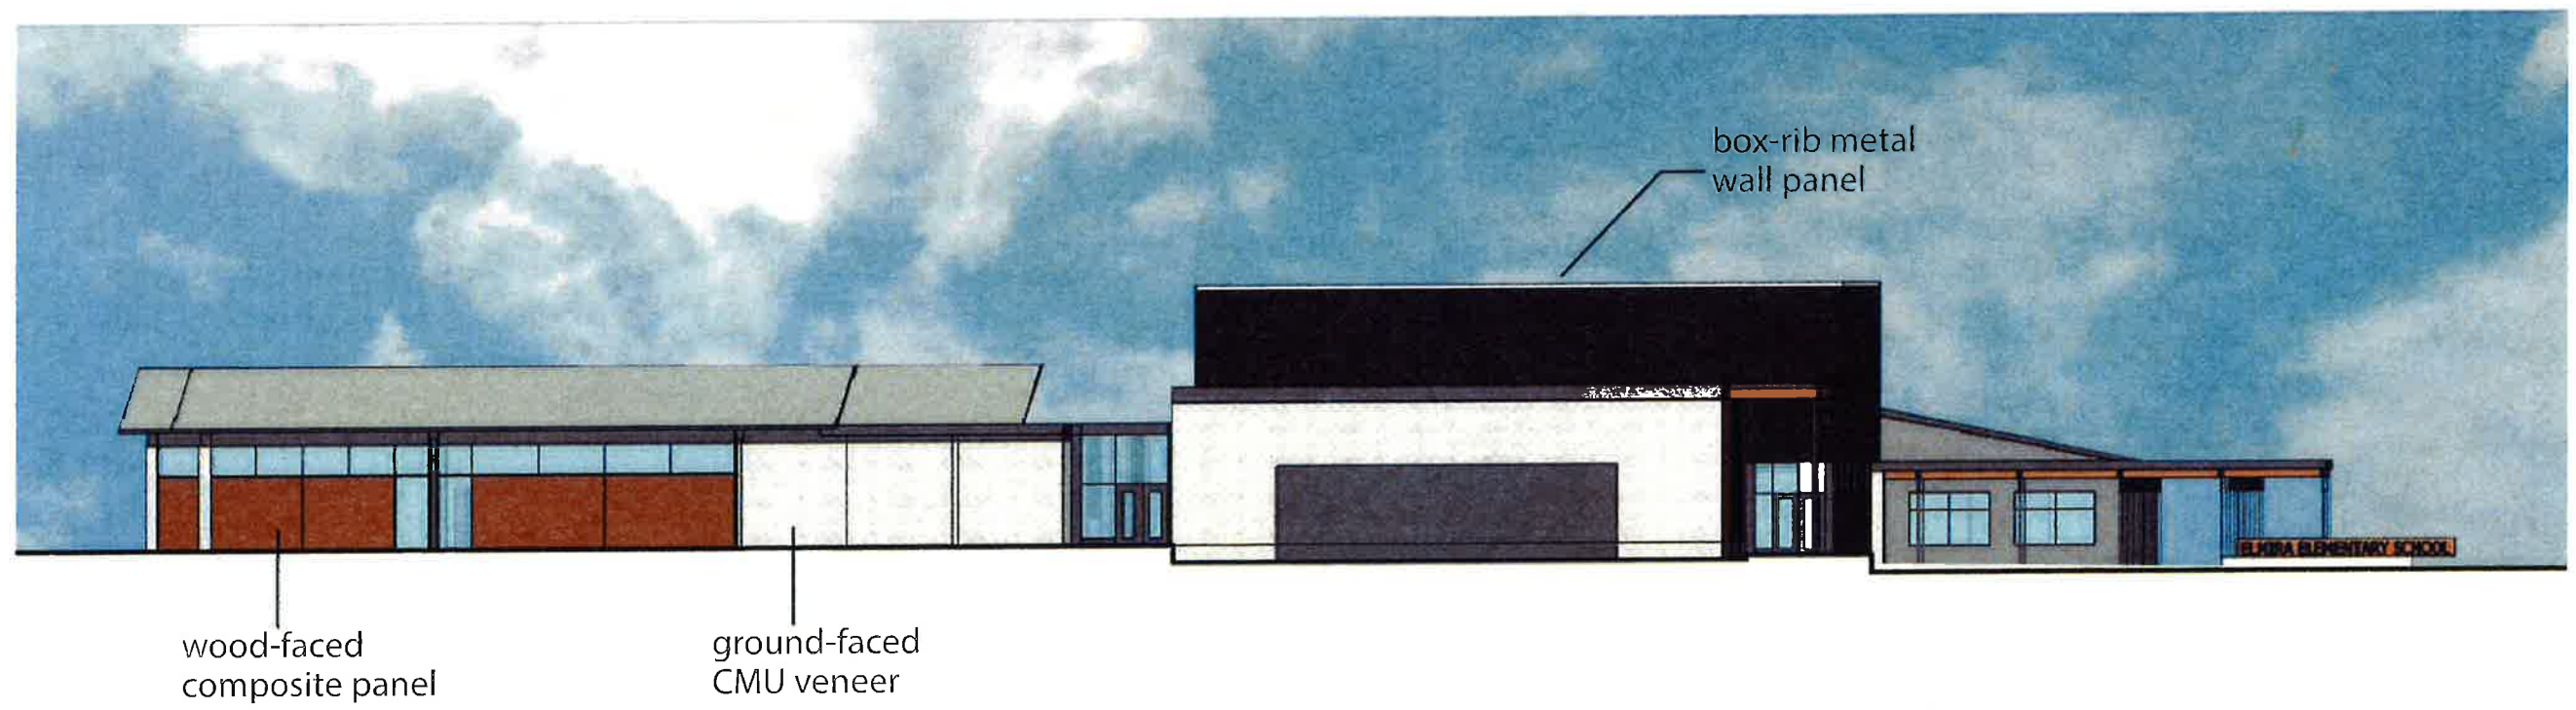

WEST

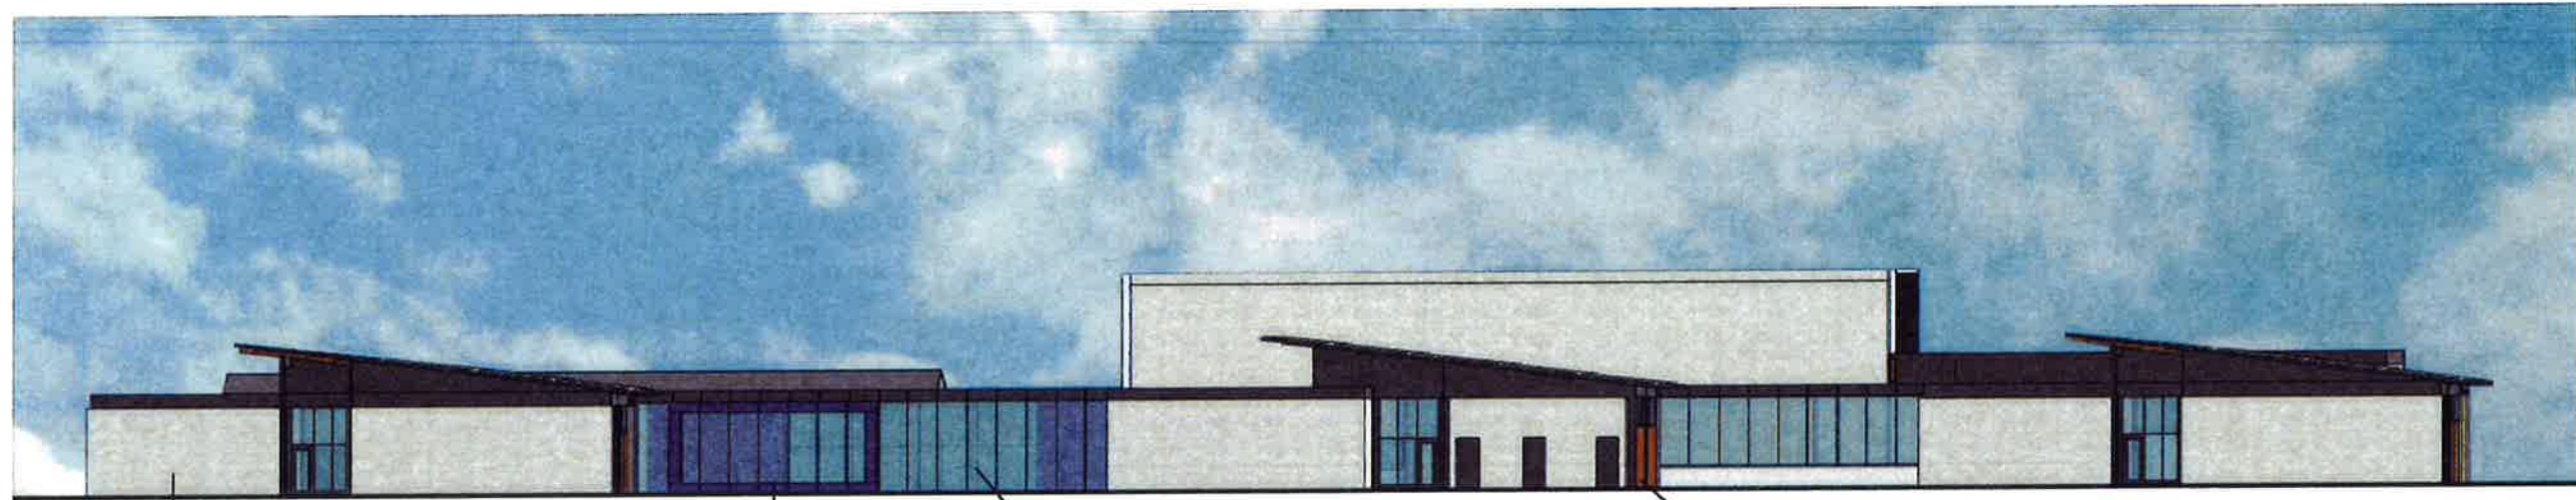

ground-faced
CMU veneer

metal composite
material wall
panel

curtain wall
system

wood-faced
composite panel

EAST




box-rib metal
wall panel


ground-faced
CMU veneer


curtain wall
system


wood-faced
composite panel


metal composite
material wall
panel

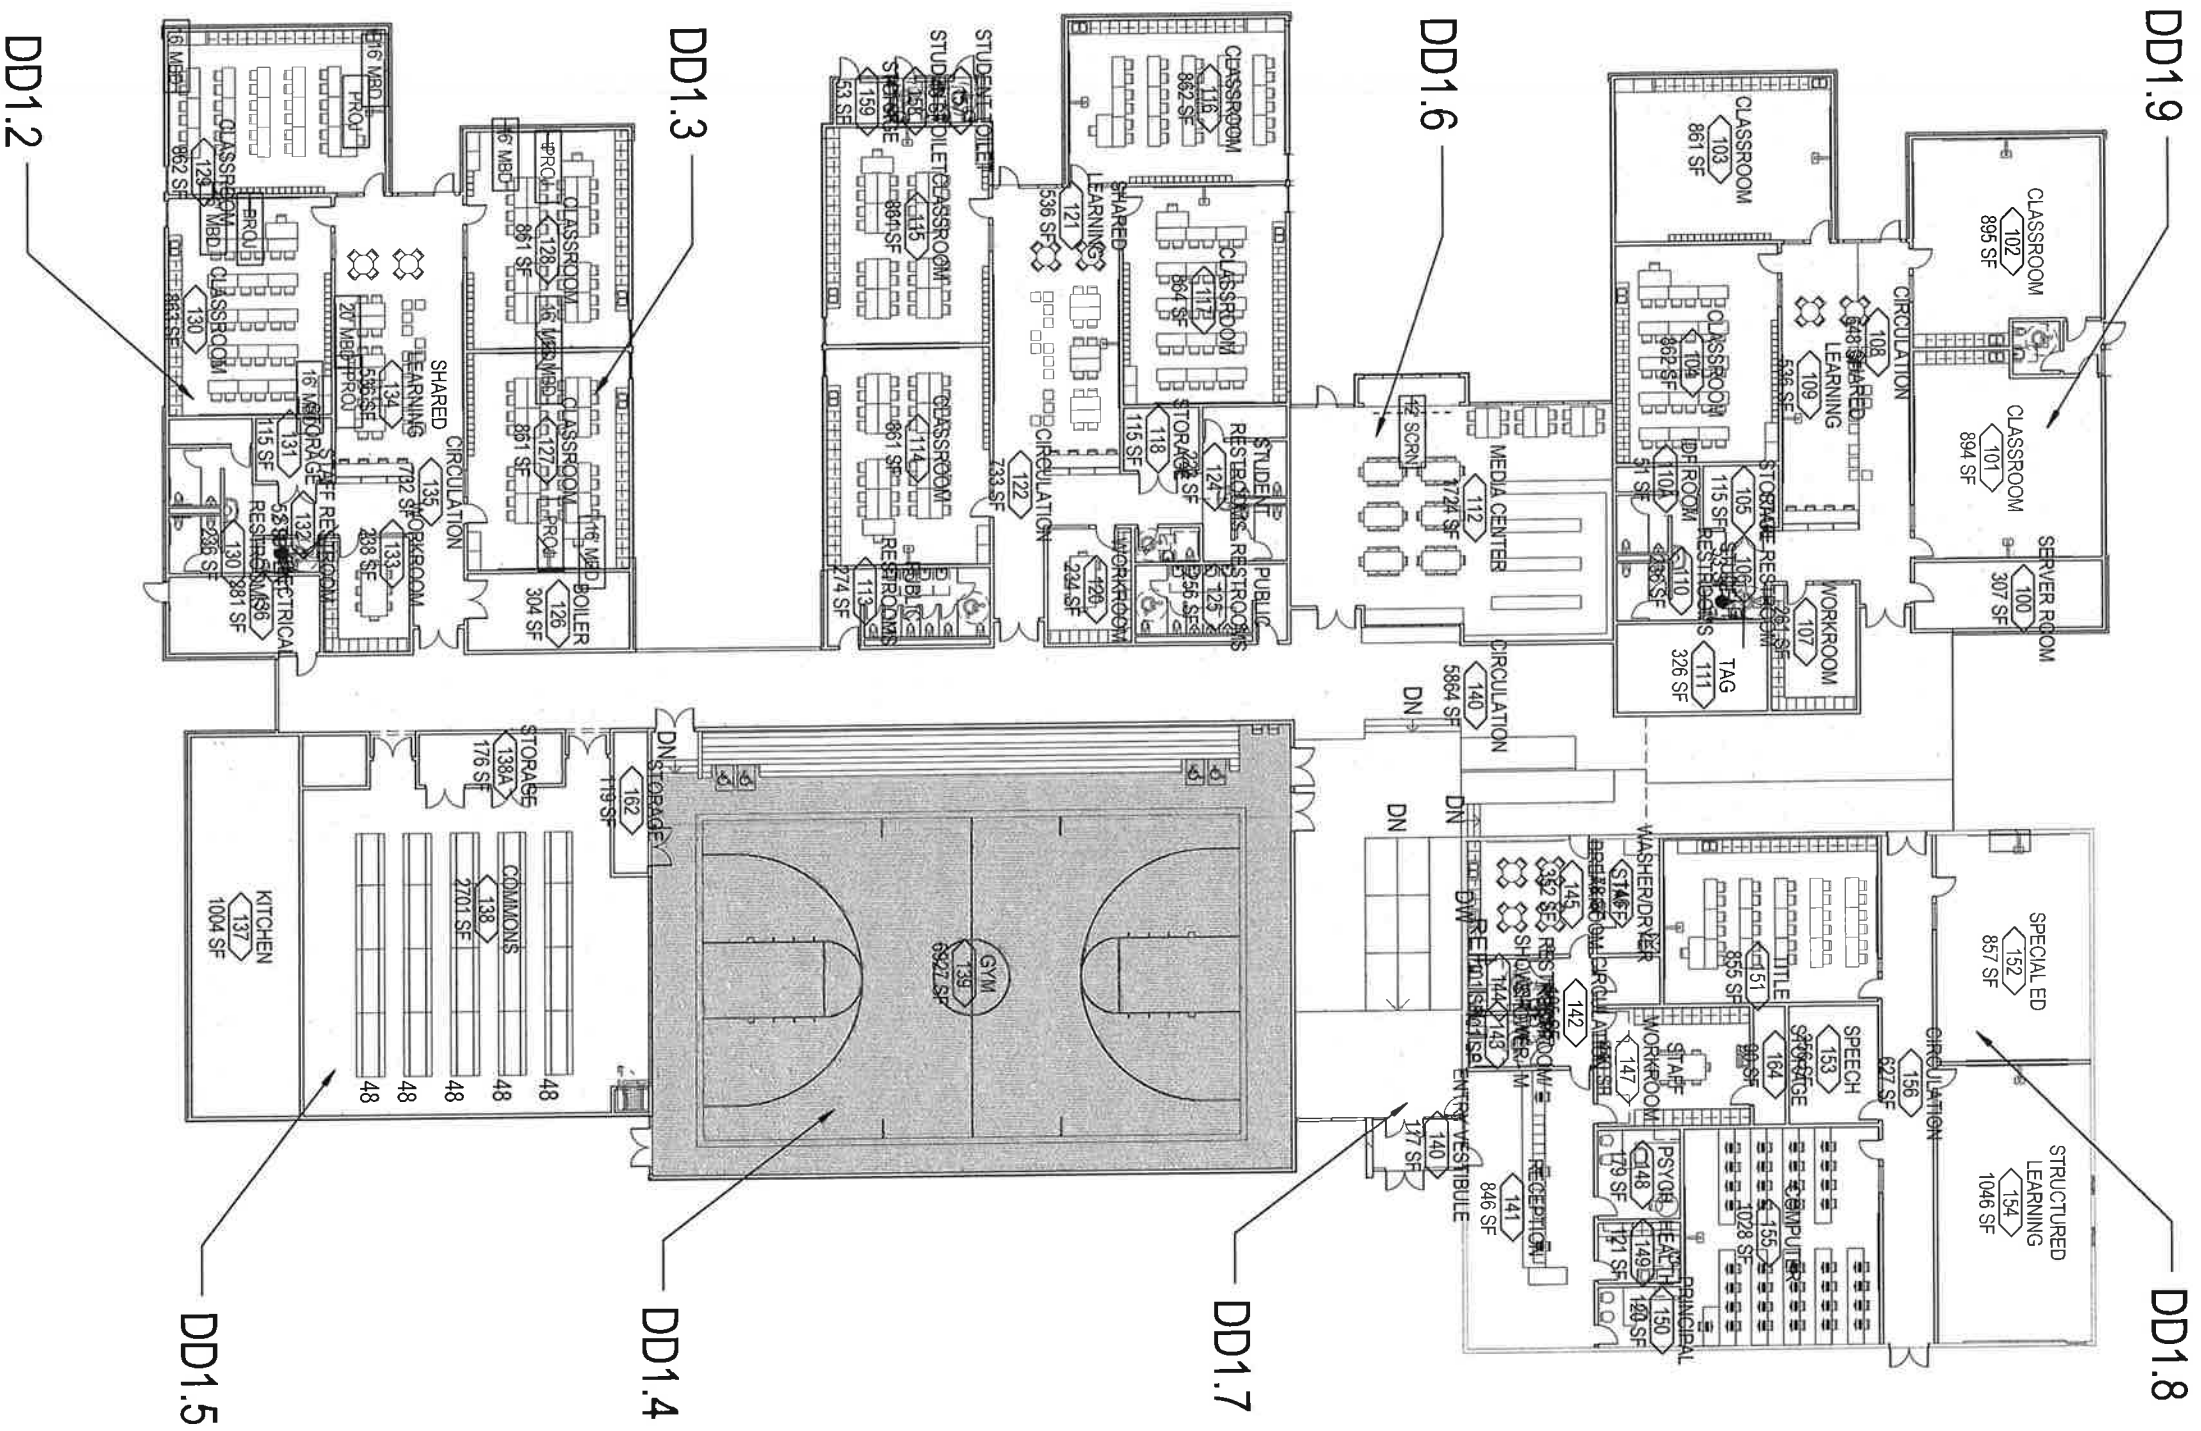


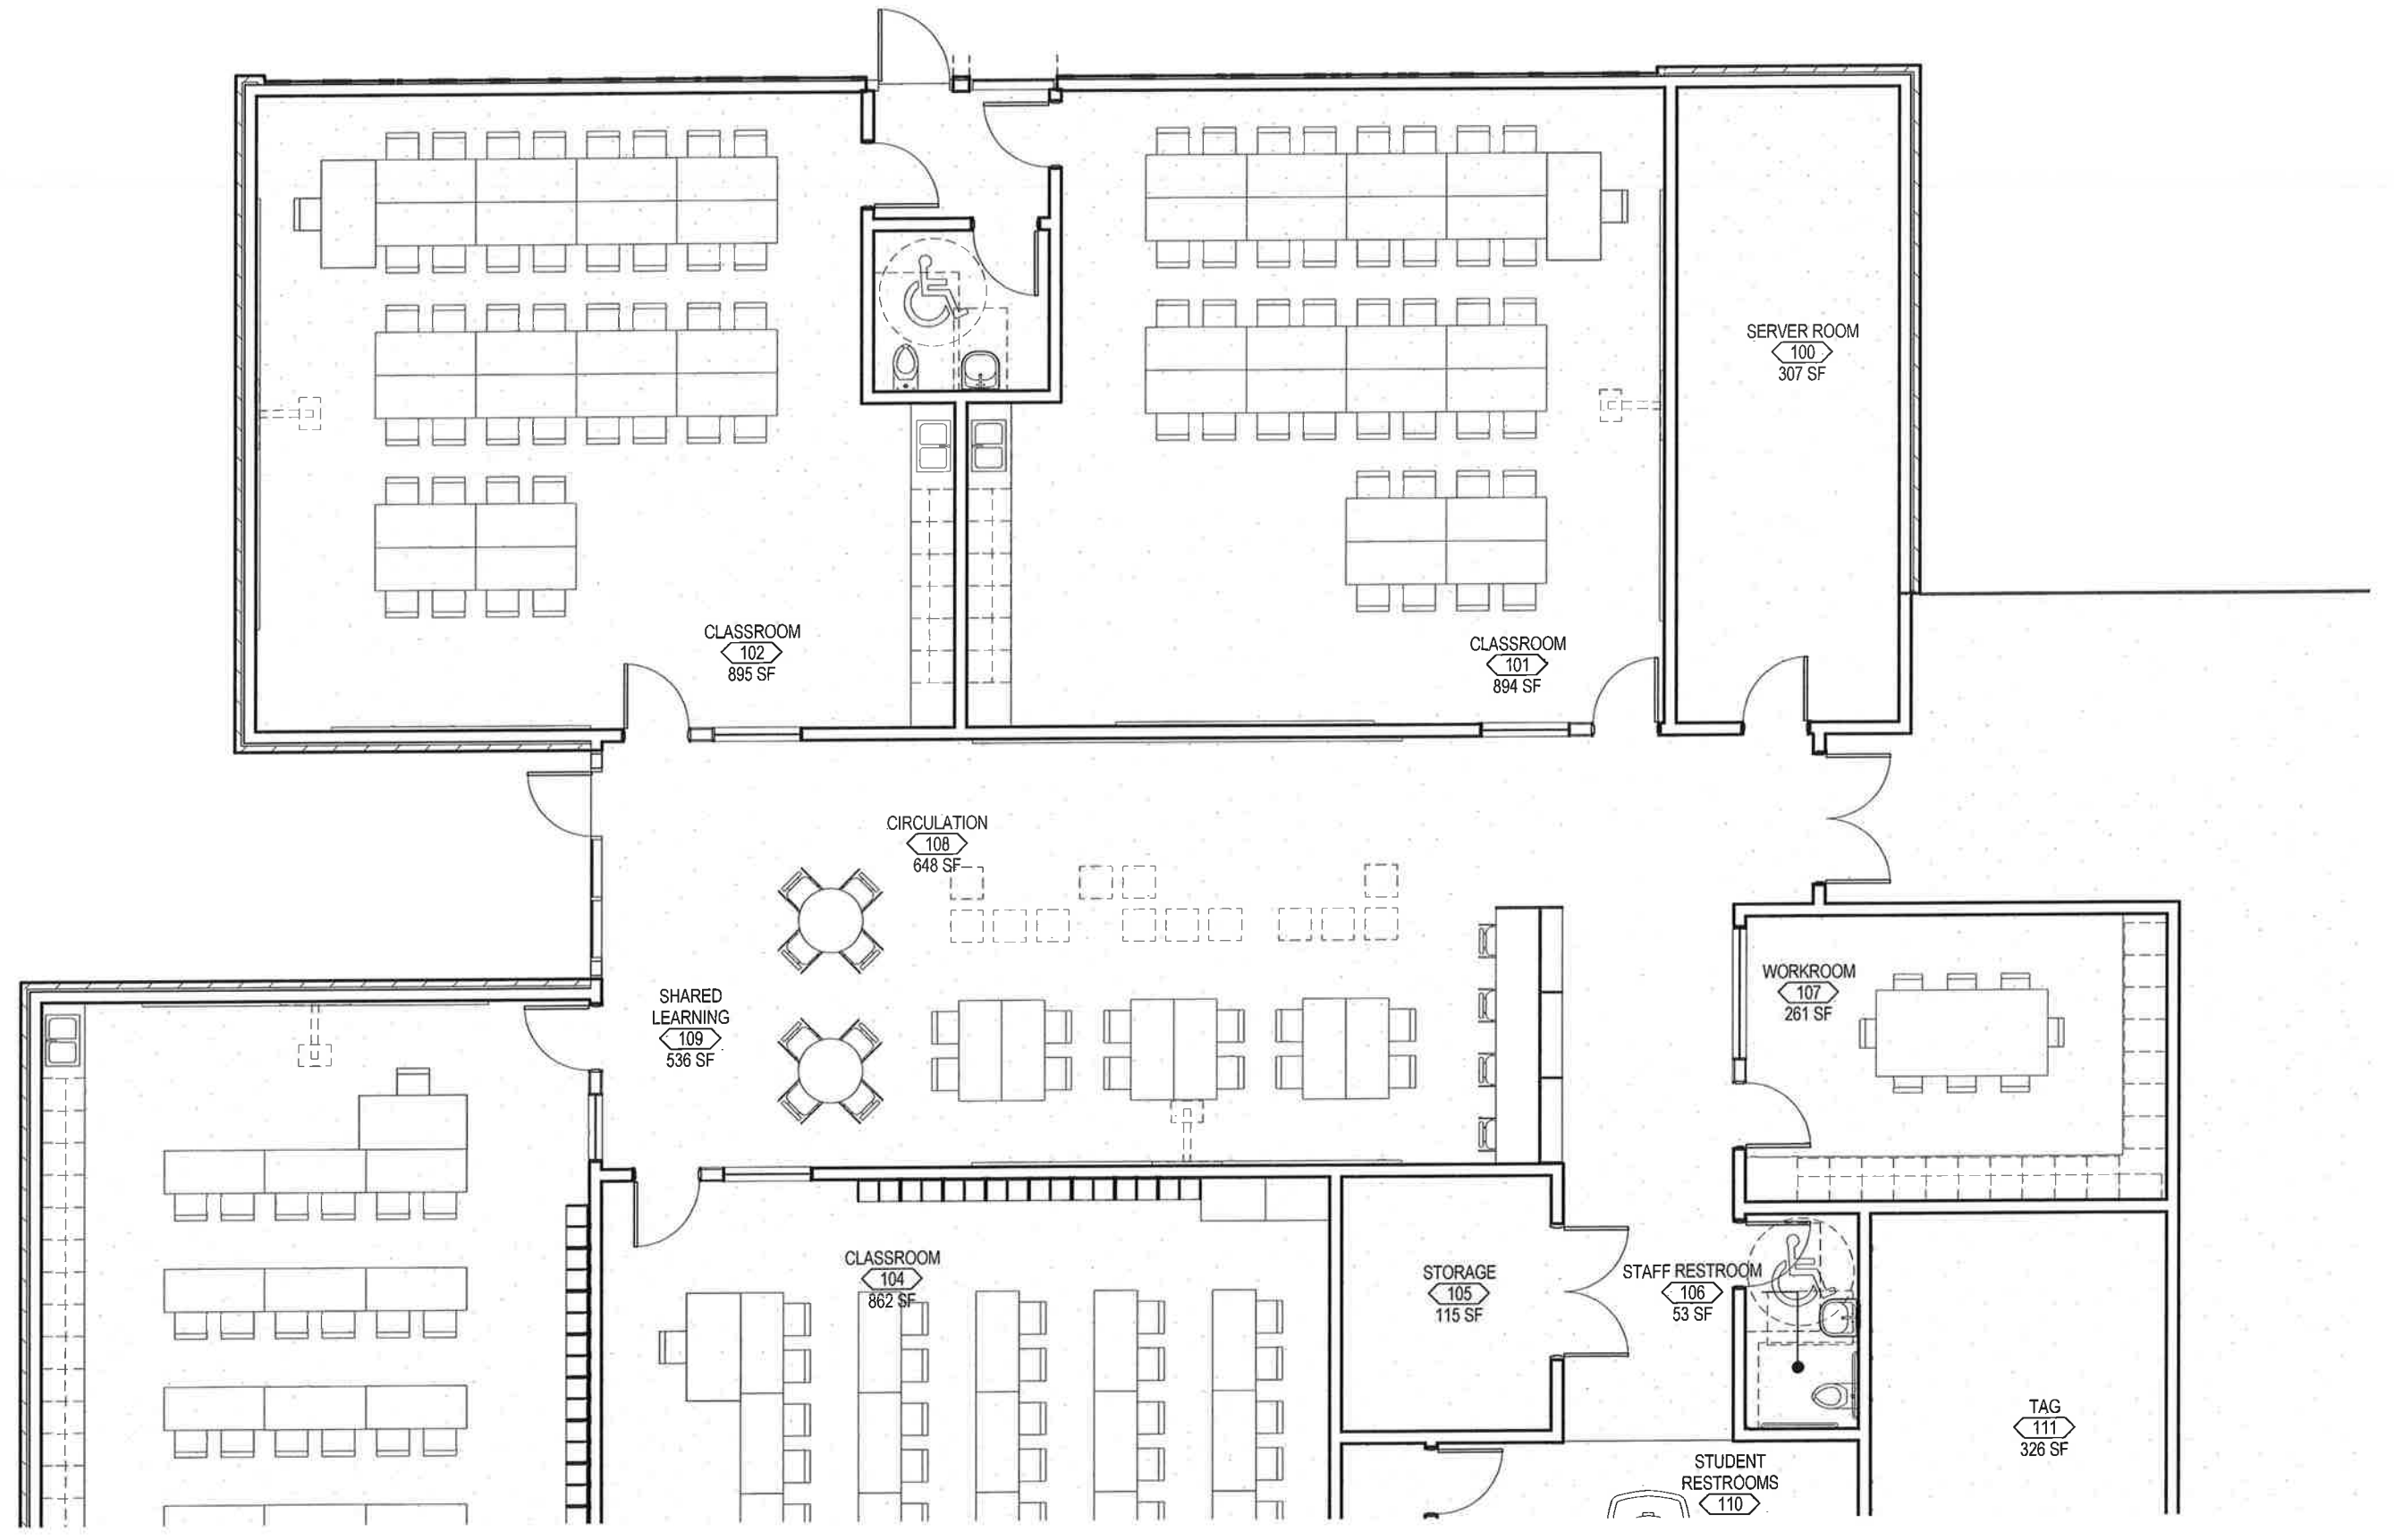


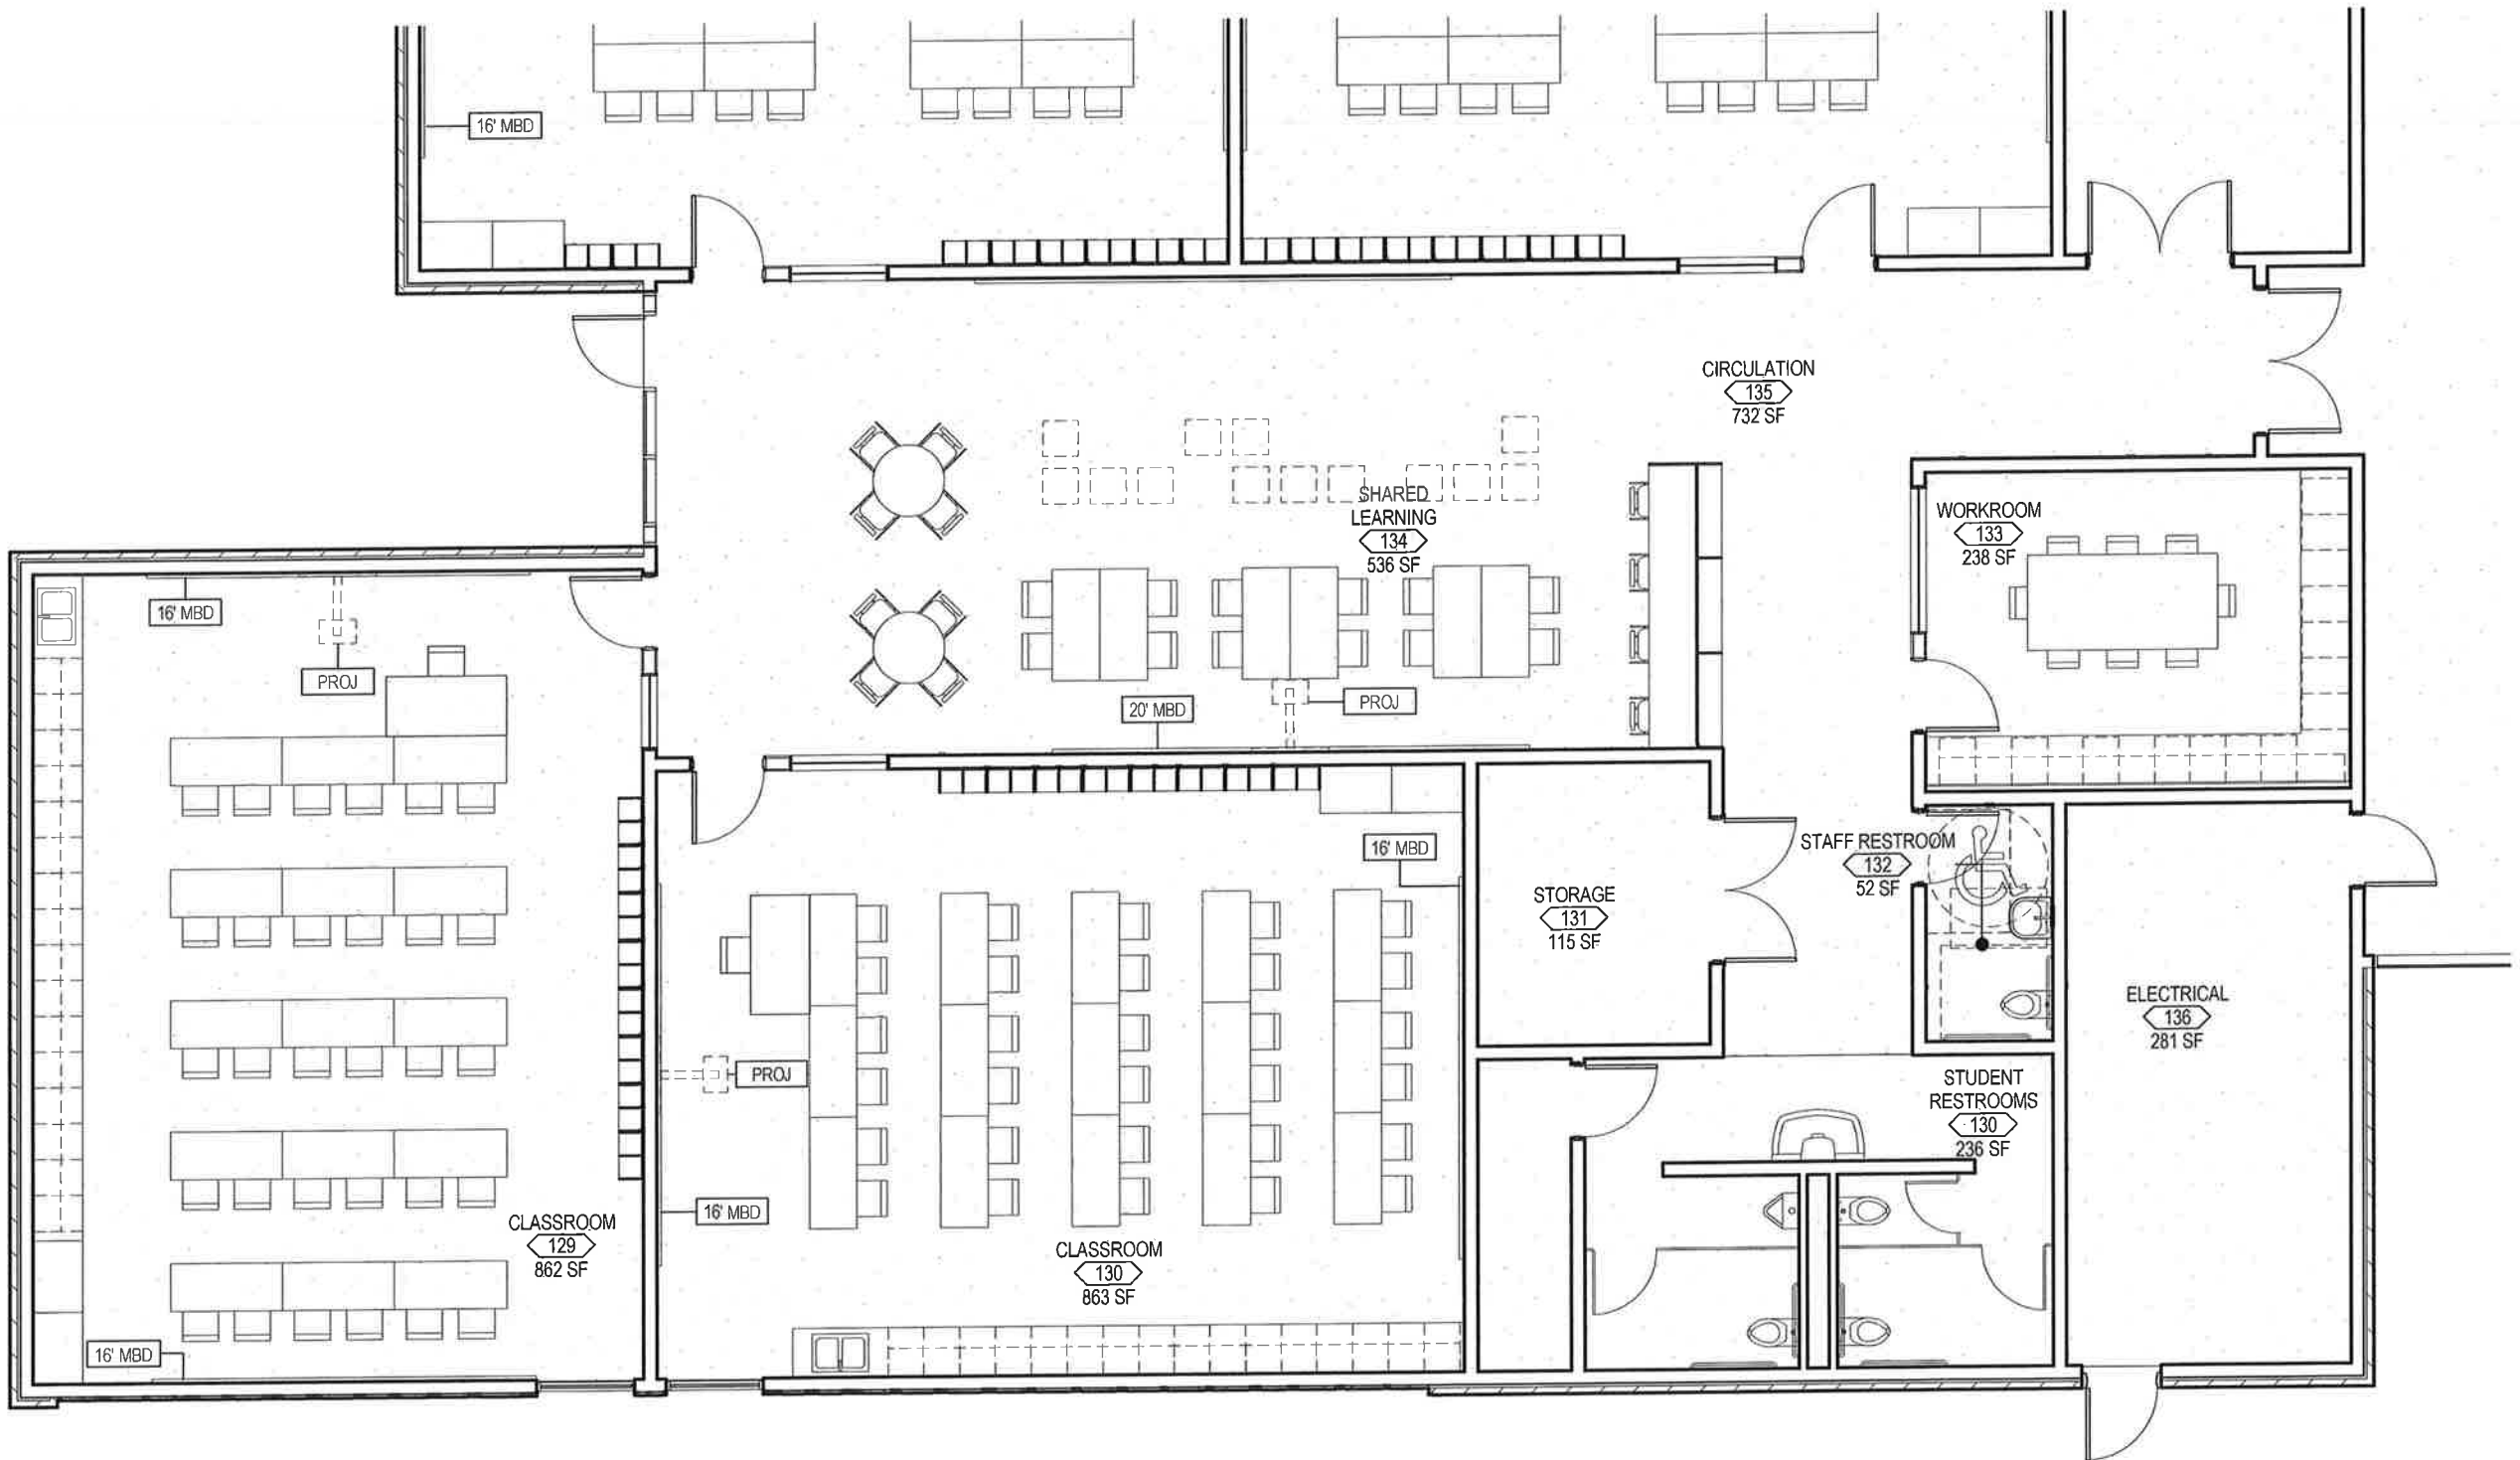


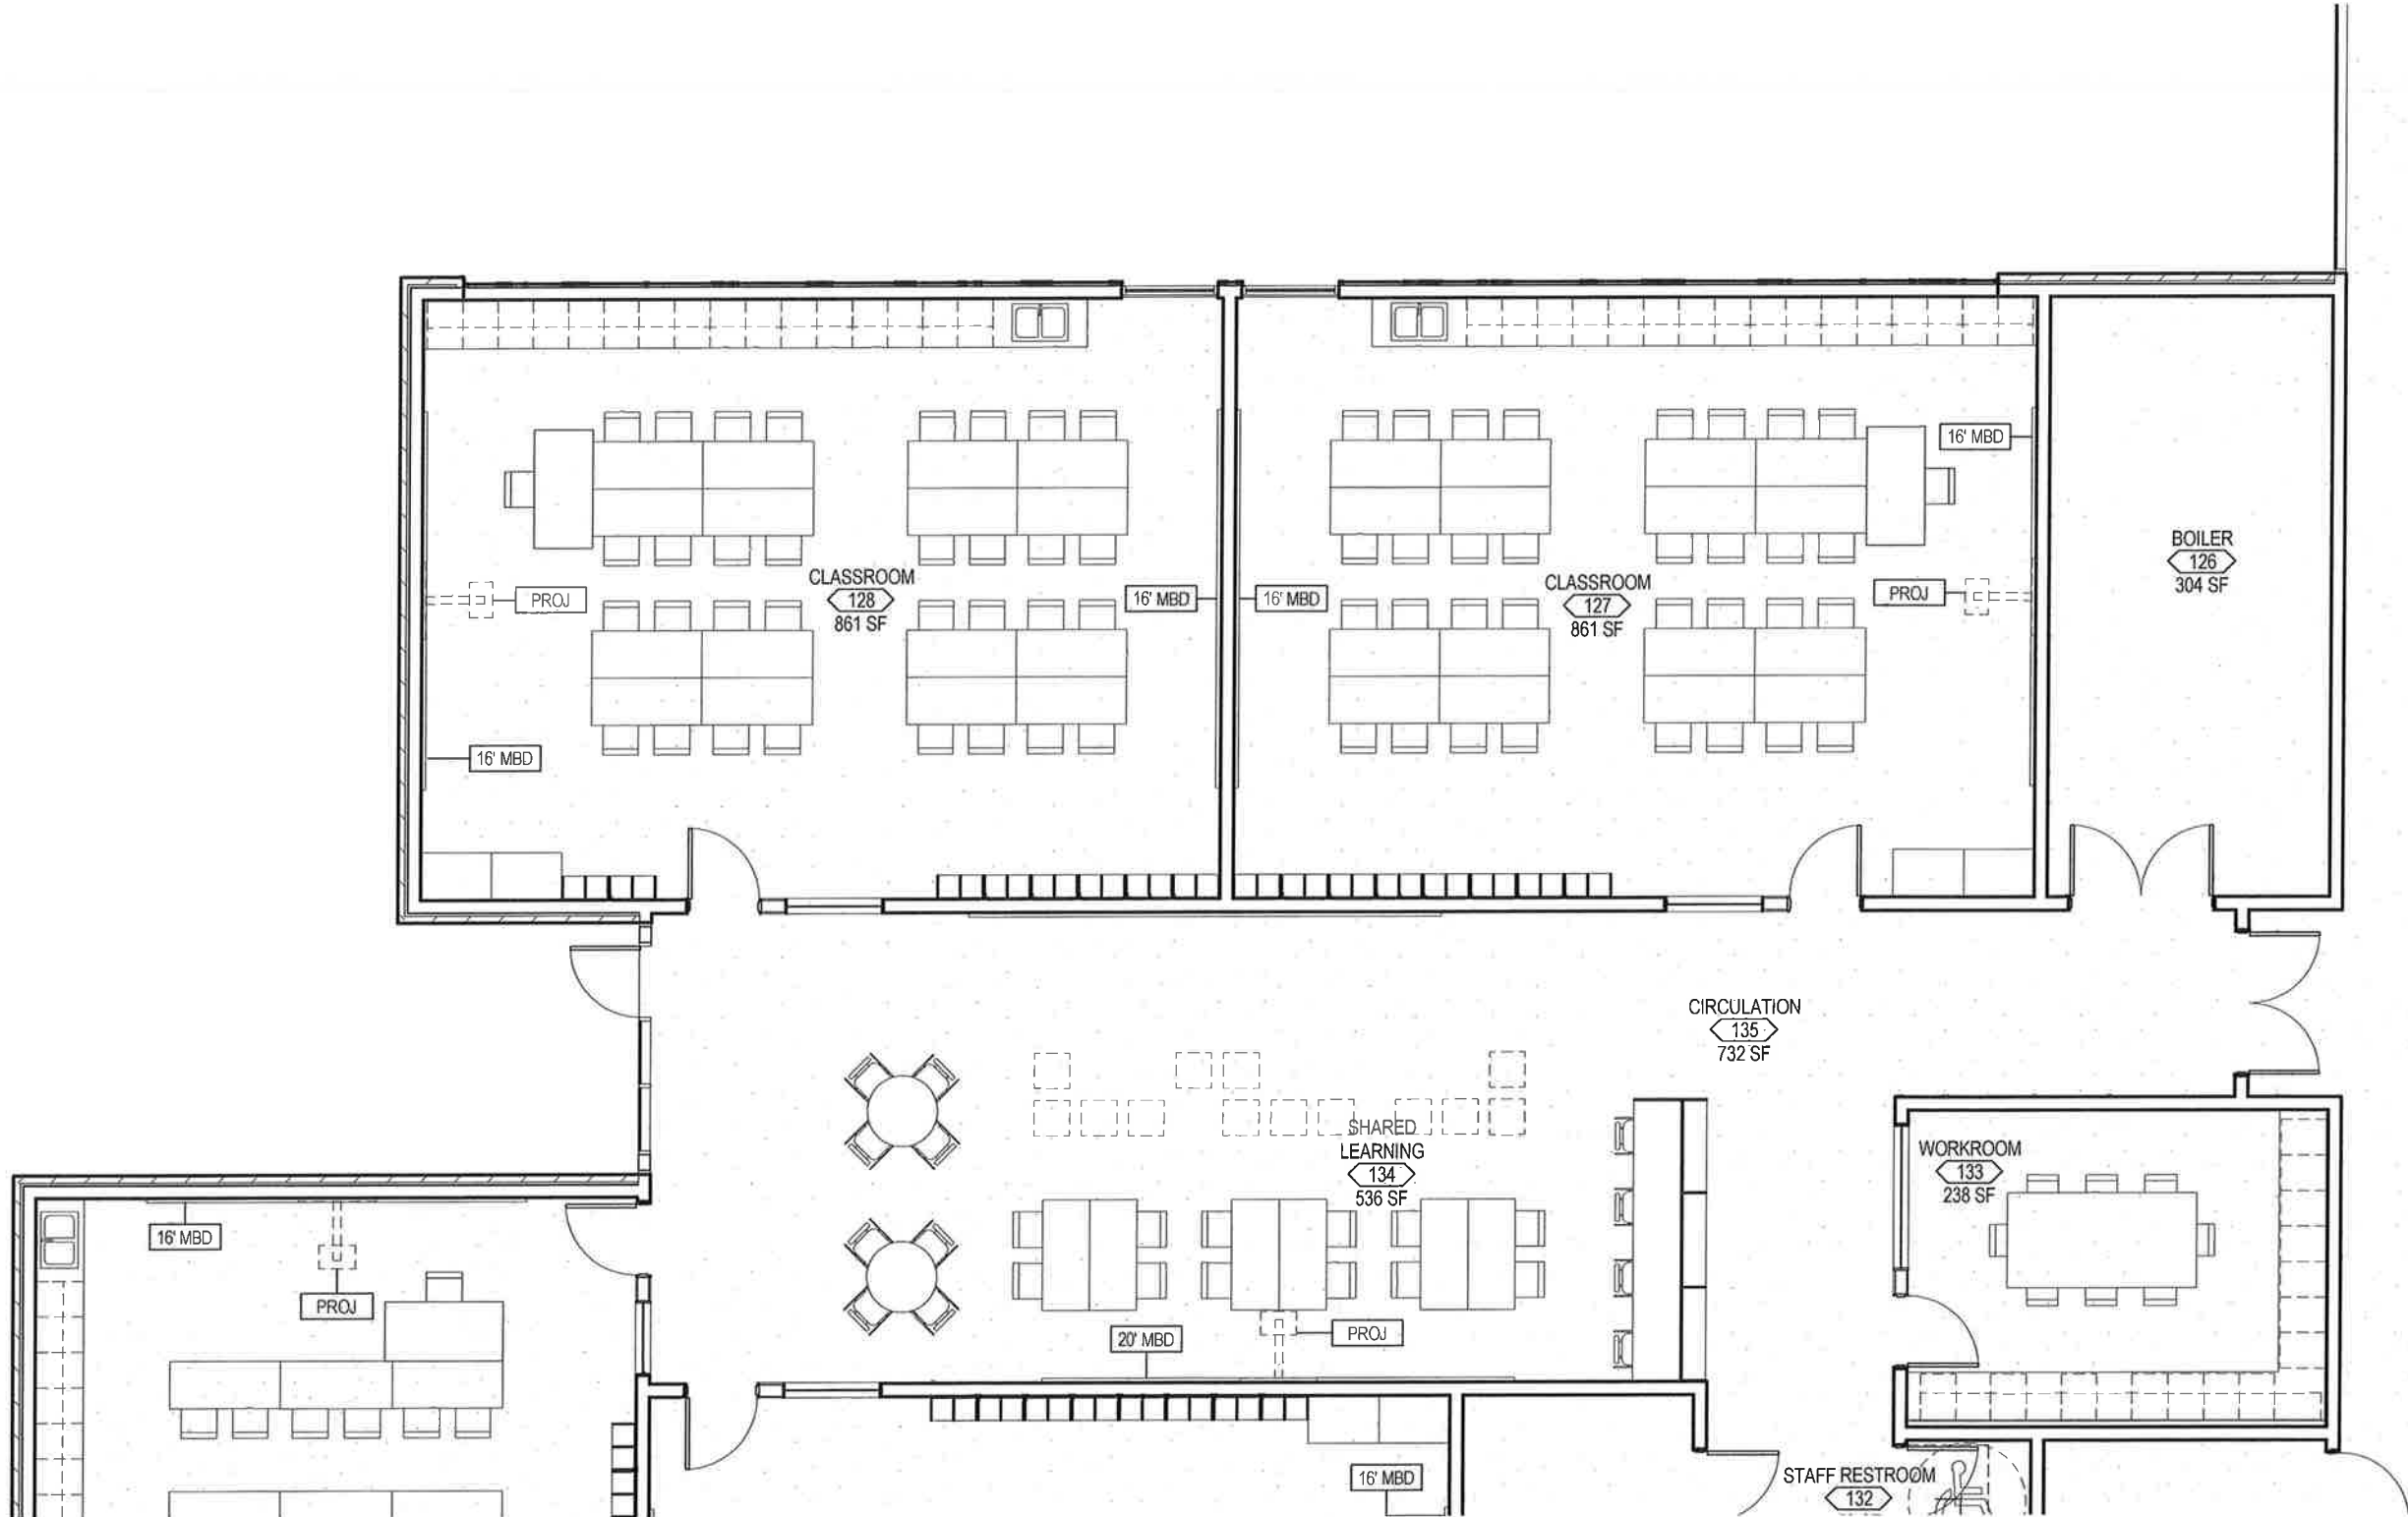

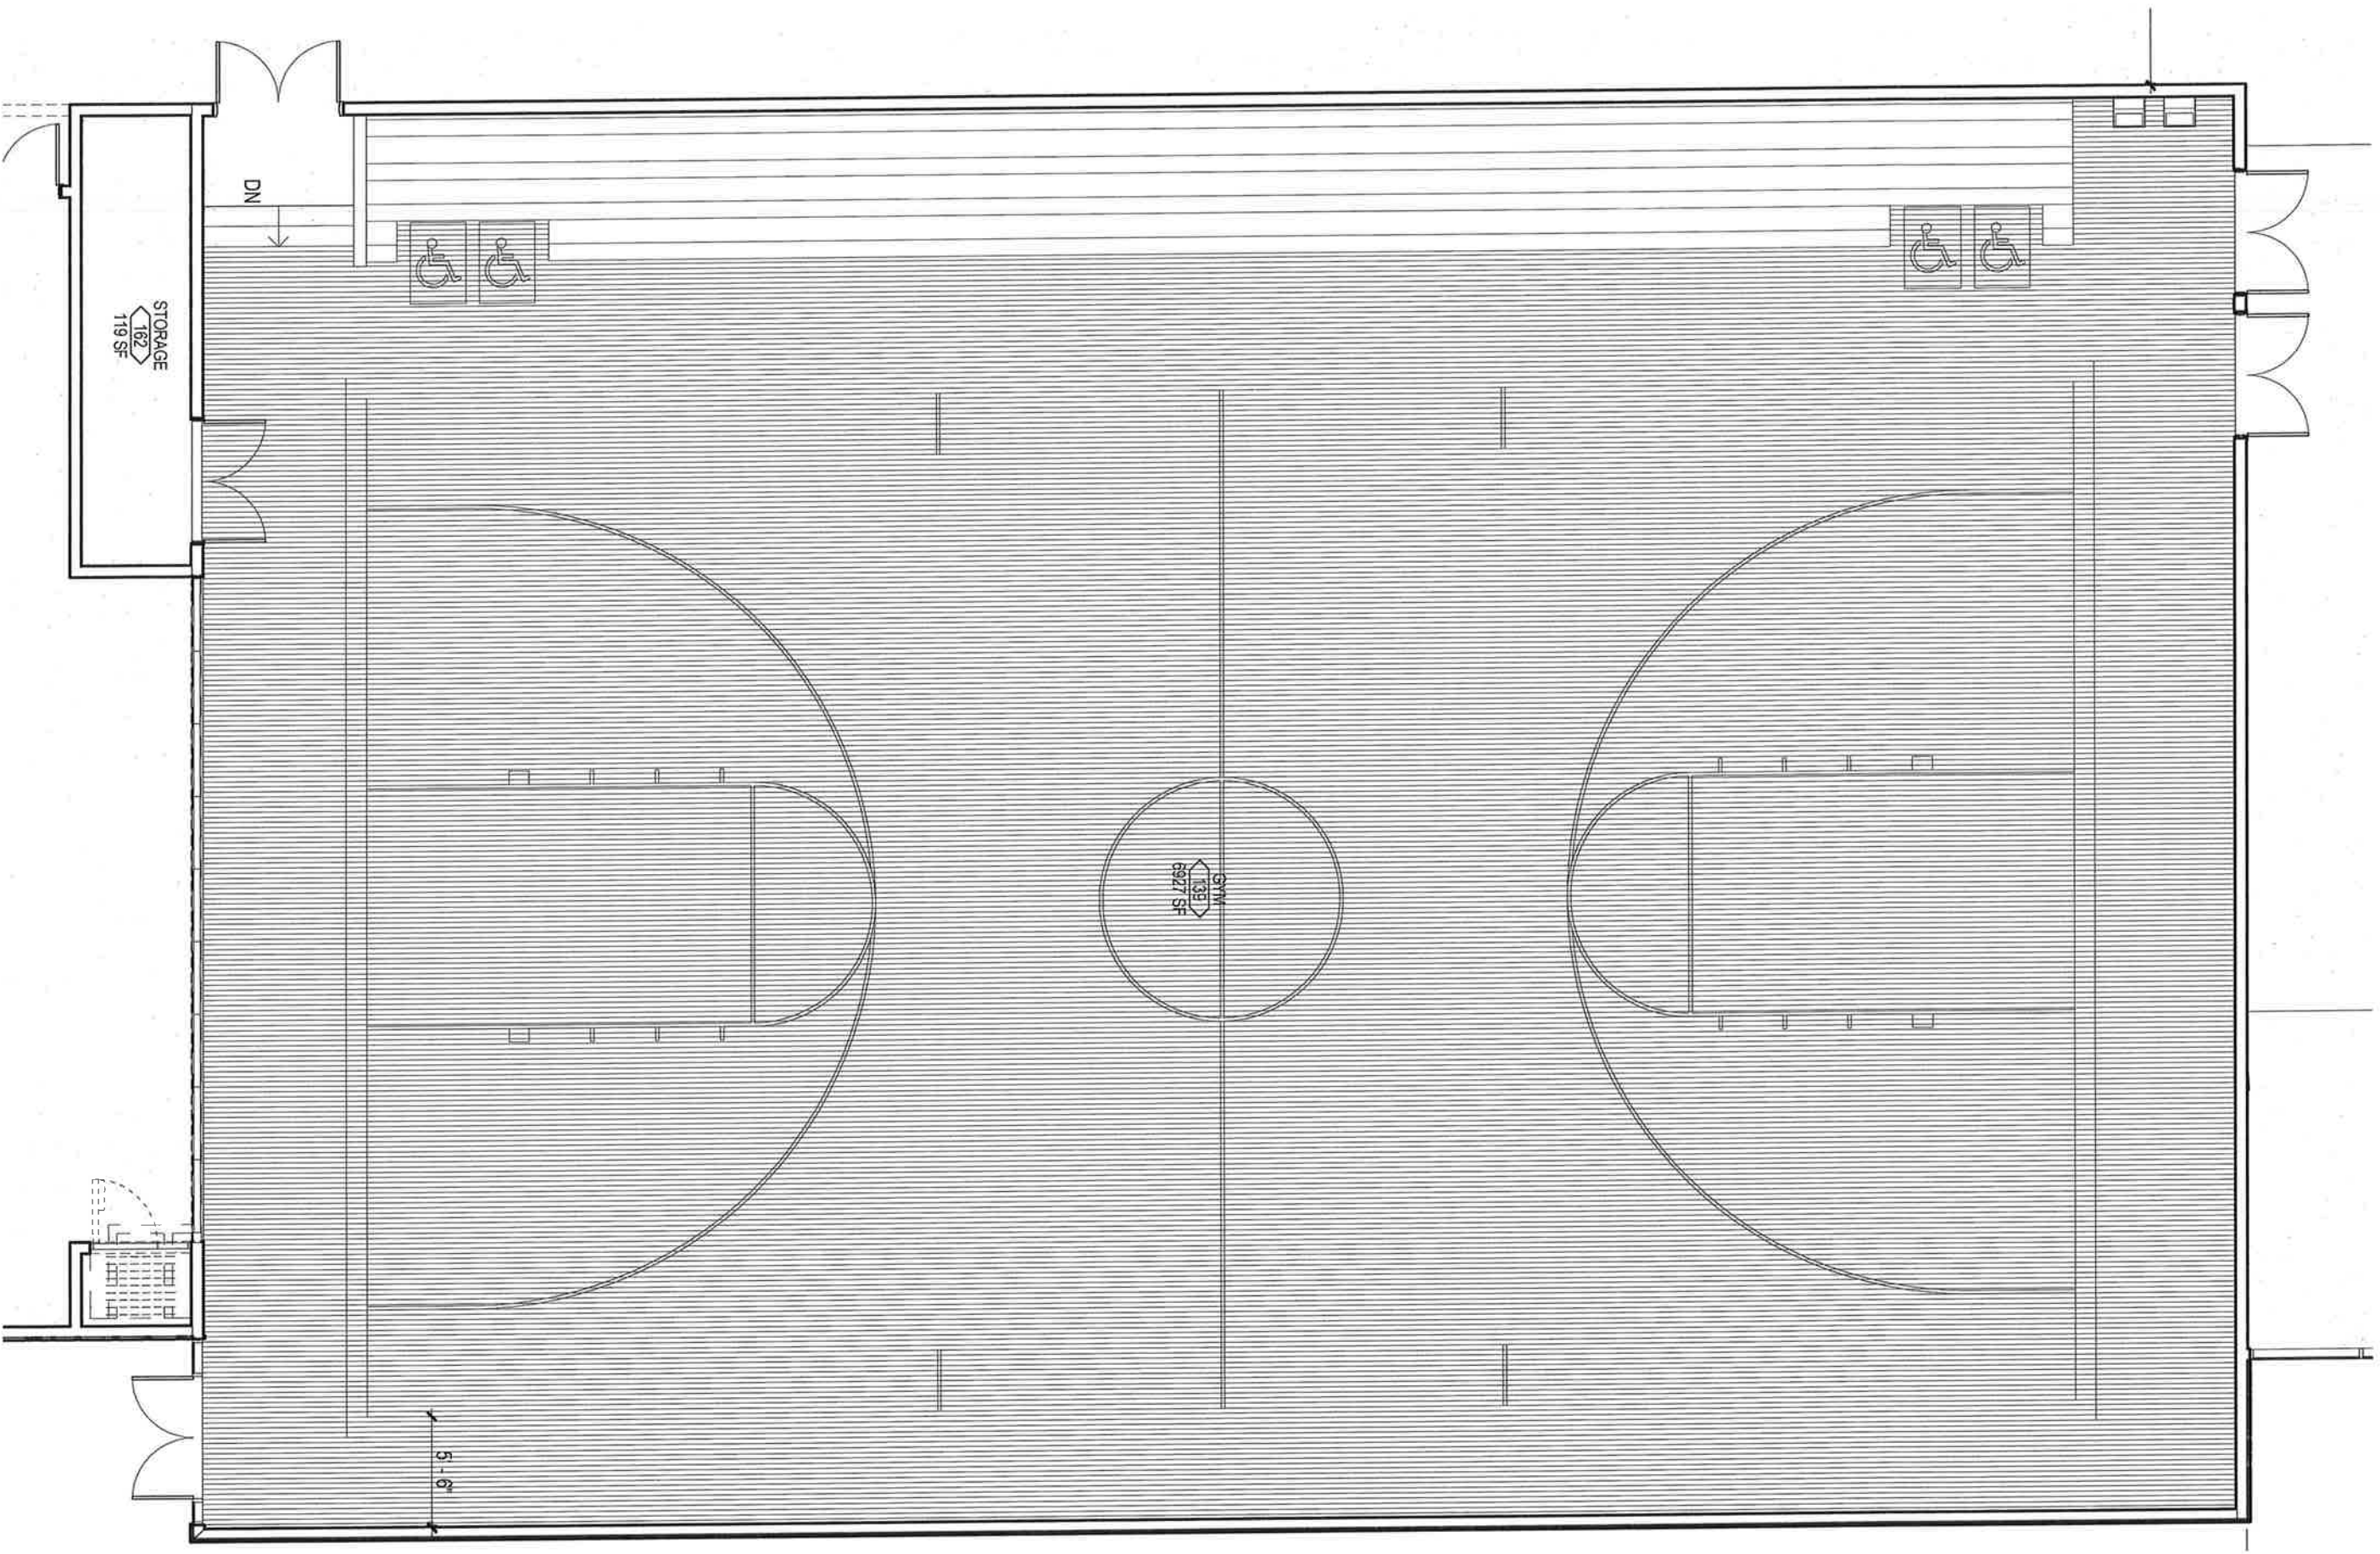

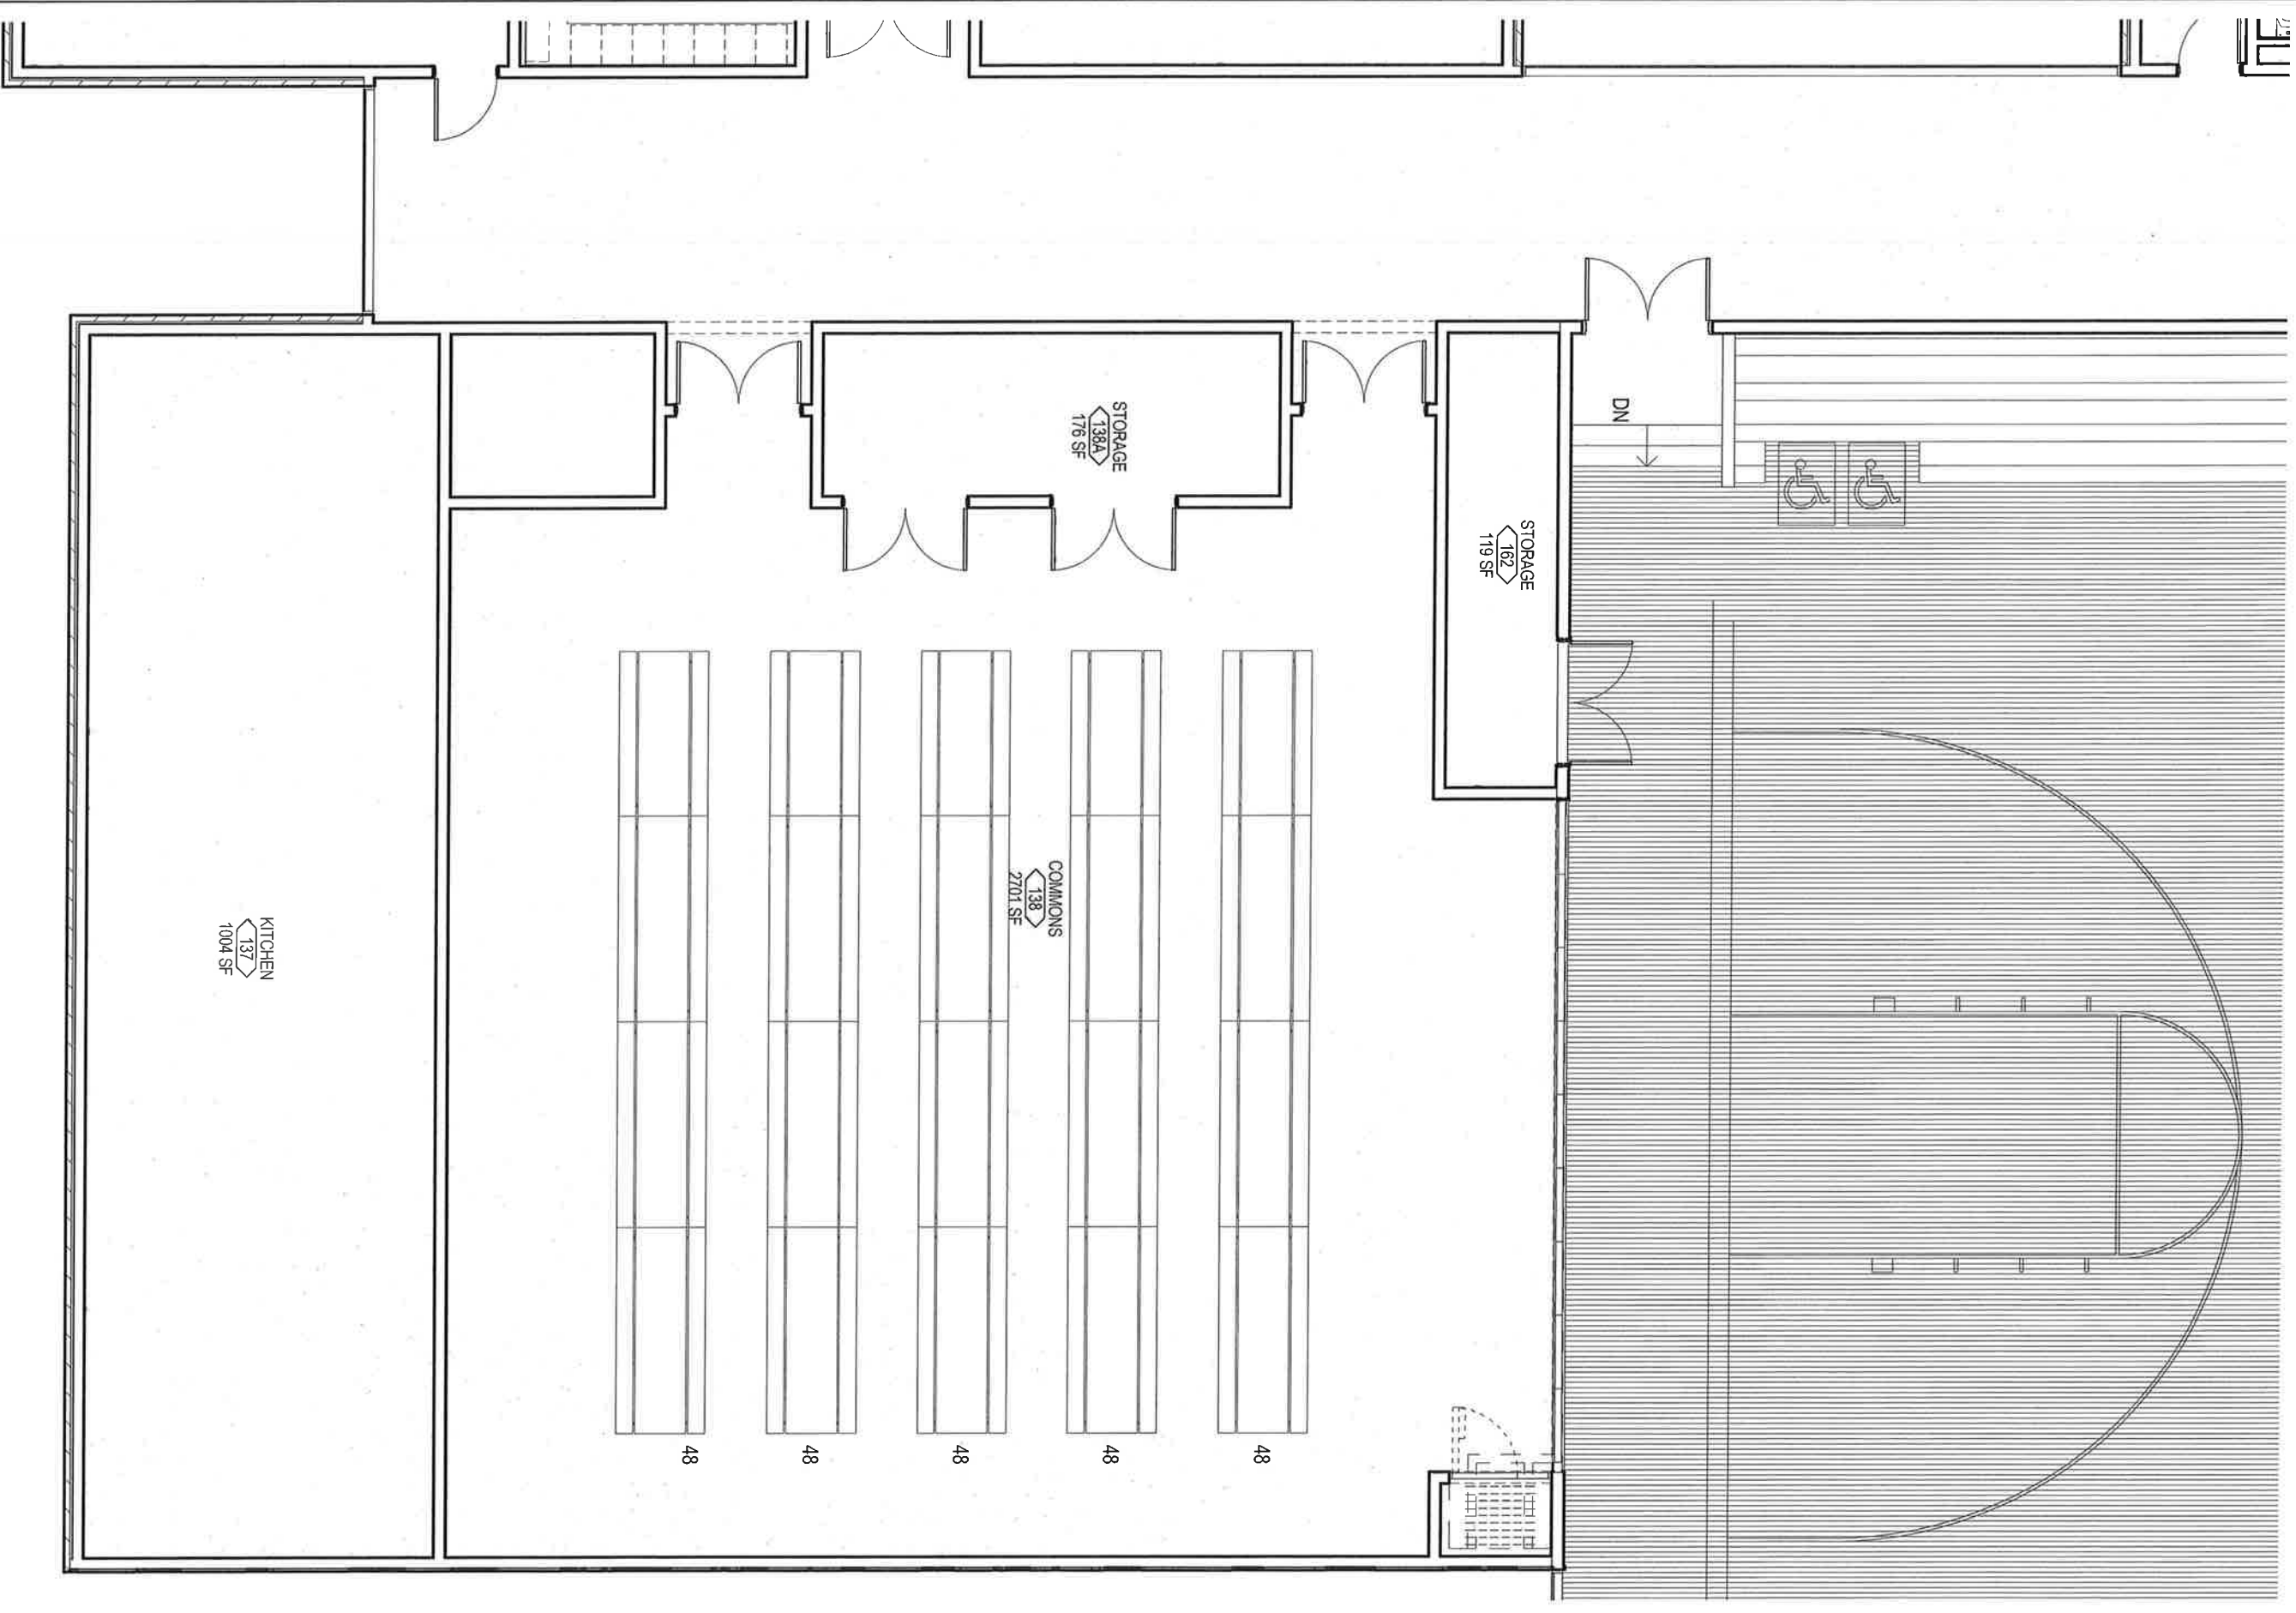

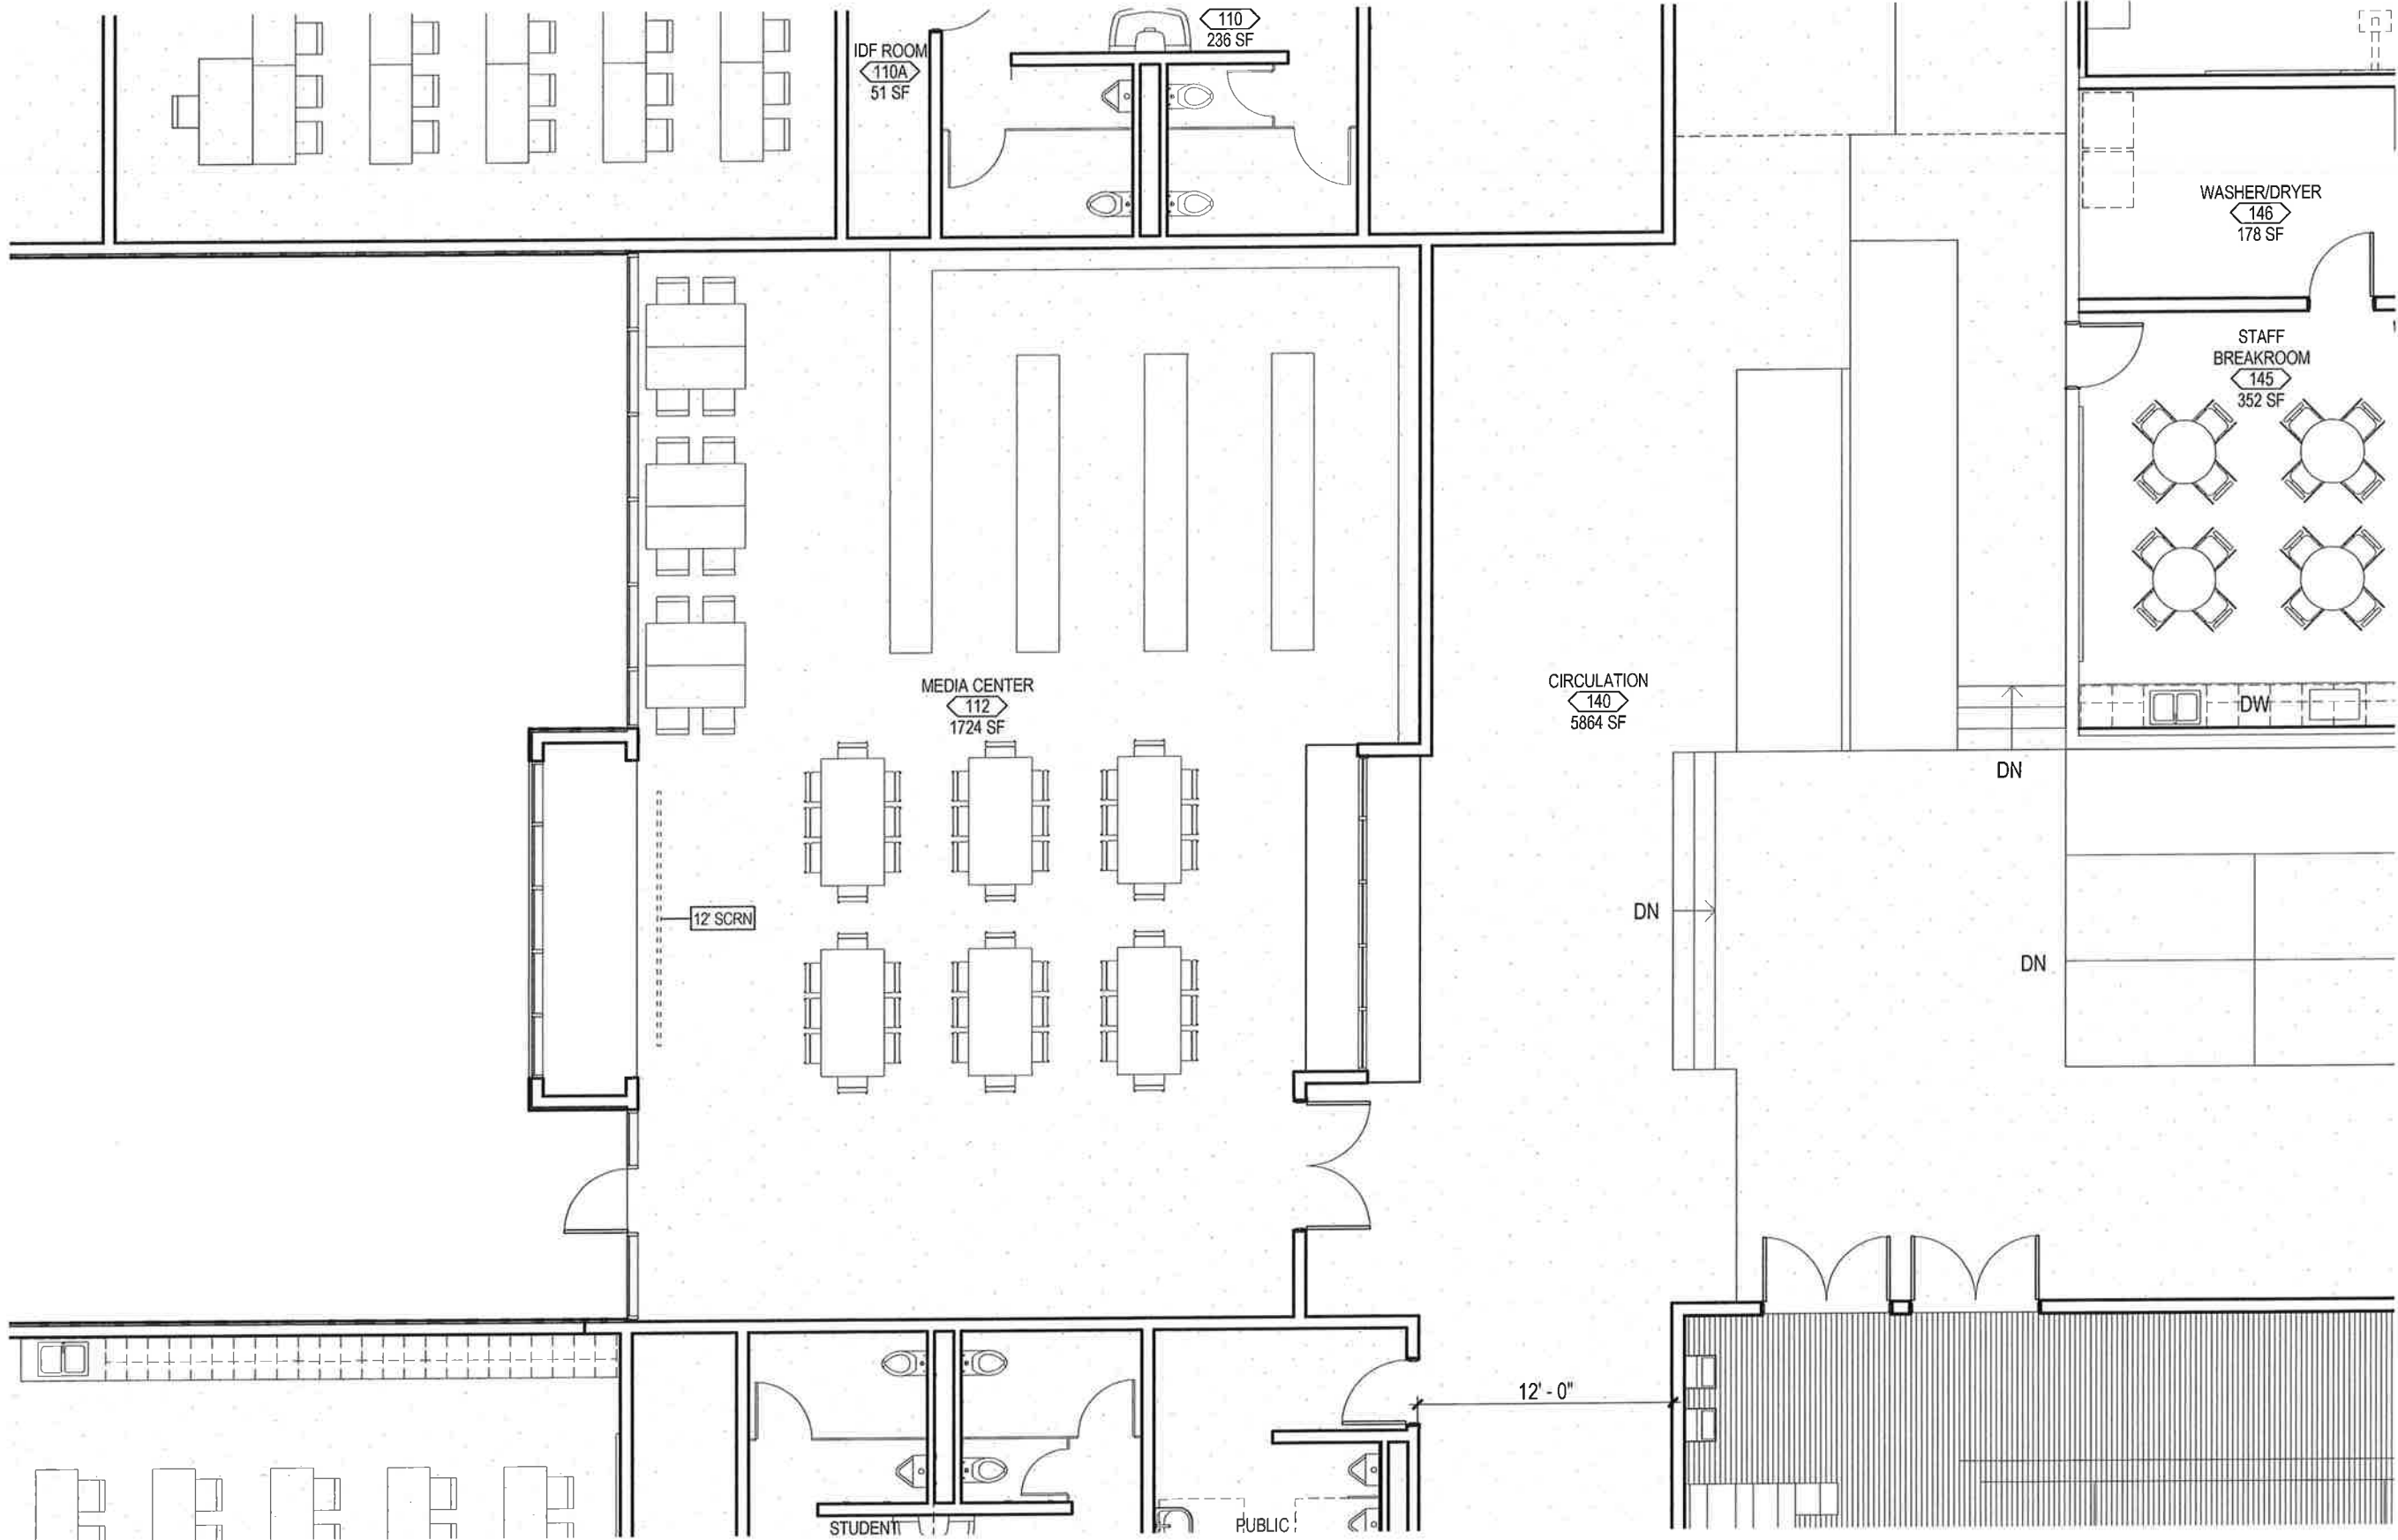

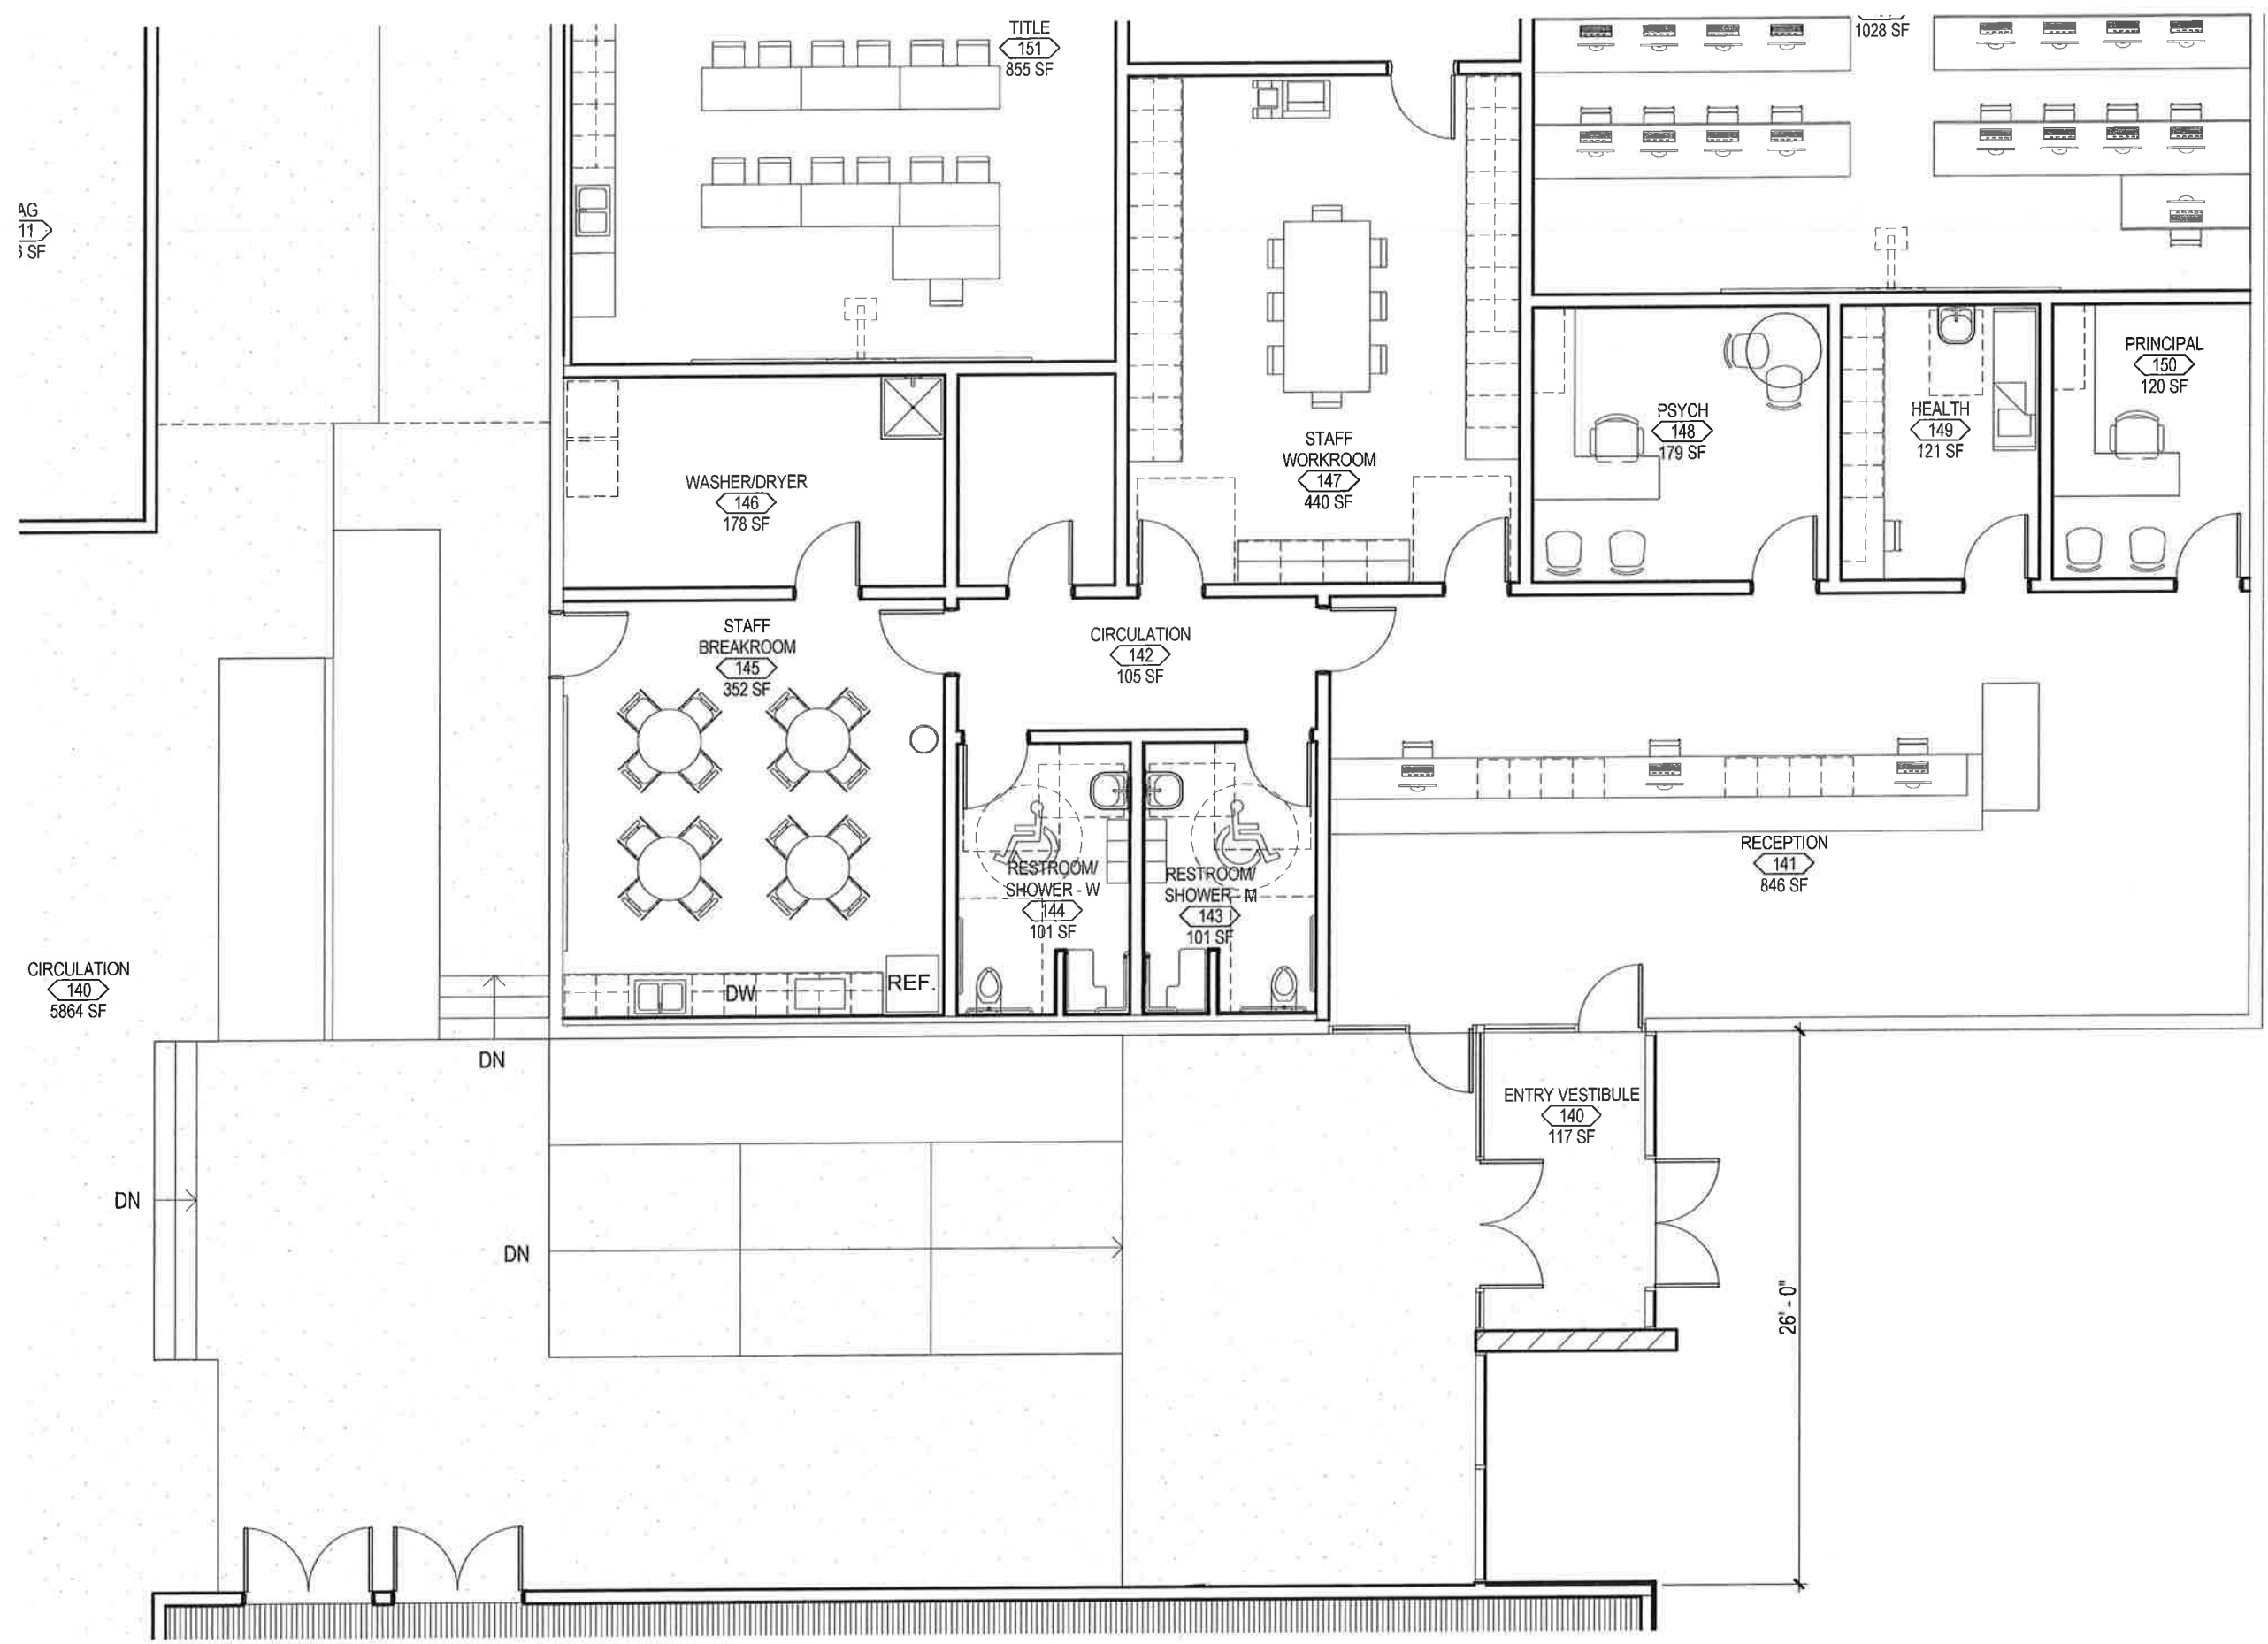

AG
11
5 SF

TITLE
151
855 SF

1028 SF

STAFF
WORKROOM
147
440 SF

PSYCH
148
179 SF

HEALTH
149
121 SF

PRINCIPAL
150
120 SF

WASHER/DRYER
146
178 SF

STAFF
BREAKROOM
145
352 SF

CIRCULATION
142
105 SF

RESTROOM/
SHOWER - W
144
101 SF

RESTROOM/
SHOWER - M
143
101 SF

RECEPTION
141
846 SF

CIRCULATION
140
5864 SF

ENTRY VESTIBULE
140
117 SF

26'-0"

DN

DN

DN

