


File: O:\c\p\2016\1600178 Elmir Sports - Field\CAD\REF\600178-xst-2.dwg TAB: OP-3



# OPTION 3 ELMIRA SPORTS FIELDS & DRAINAGE

SCALE: 1"=80'

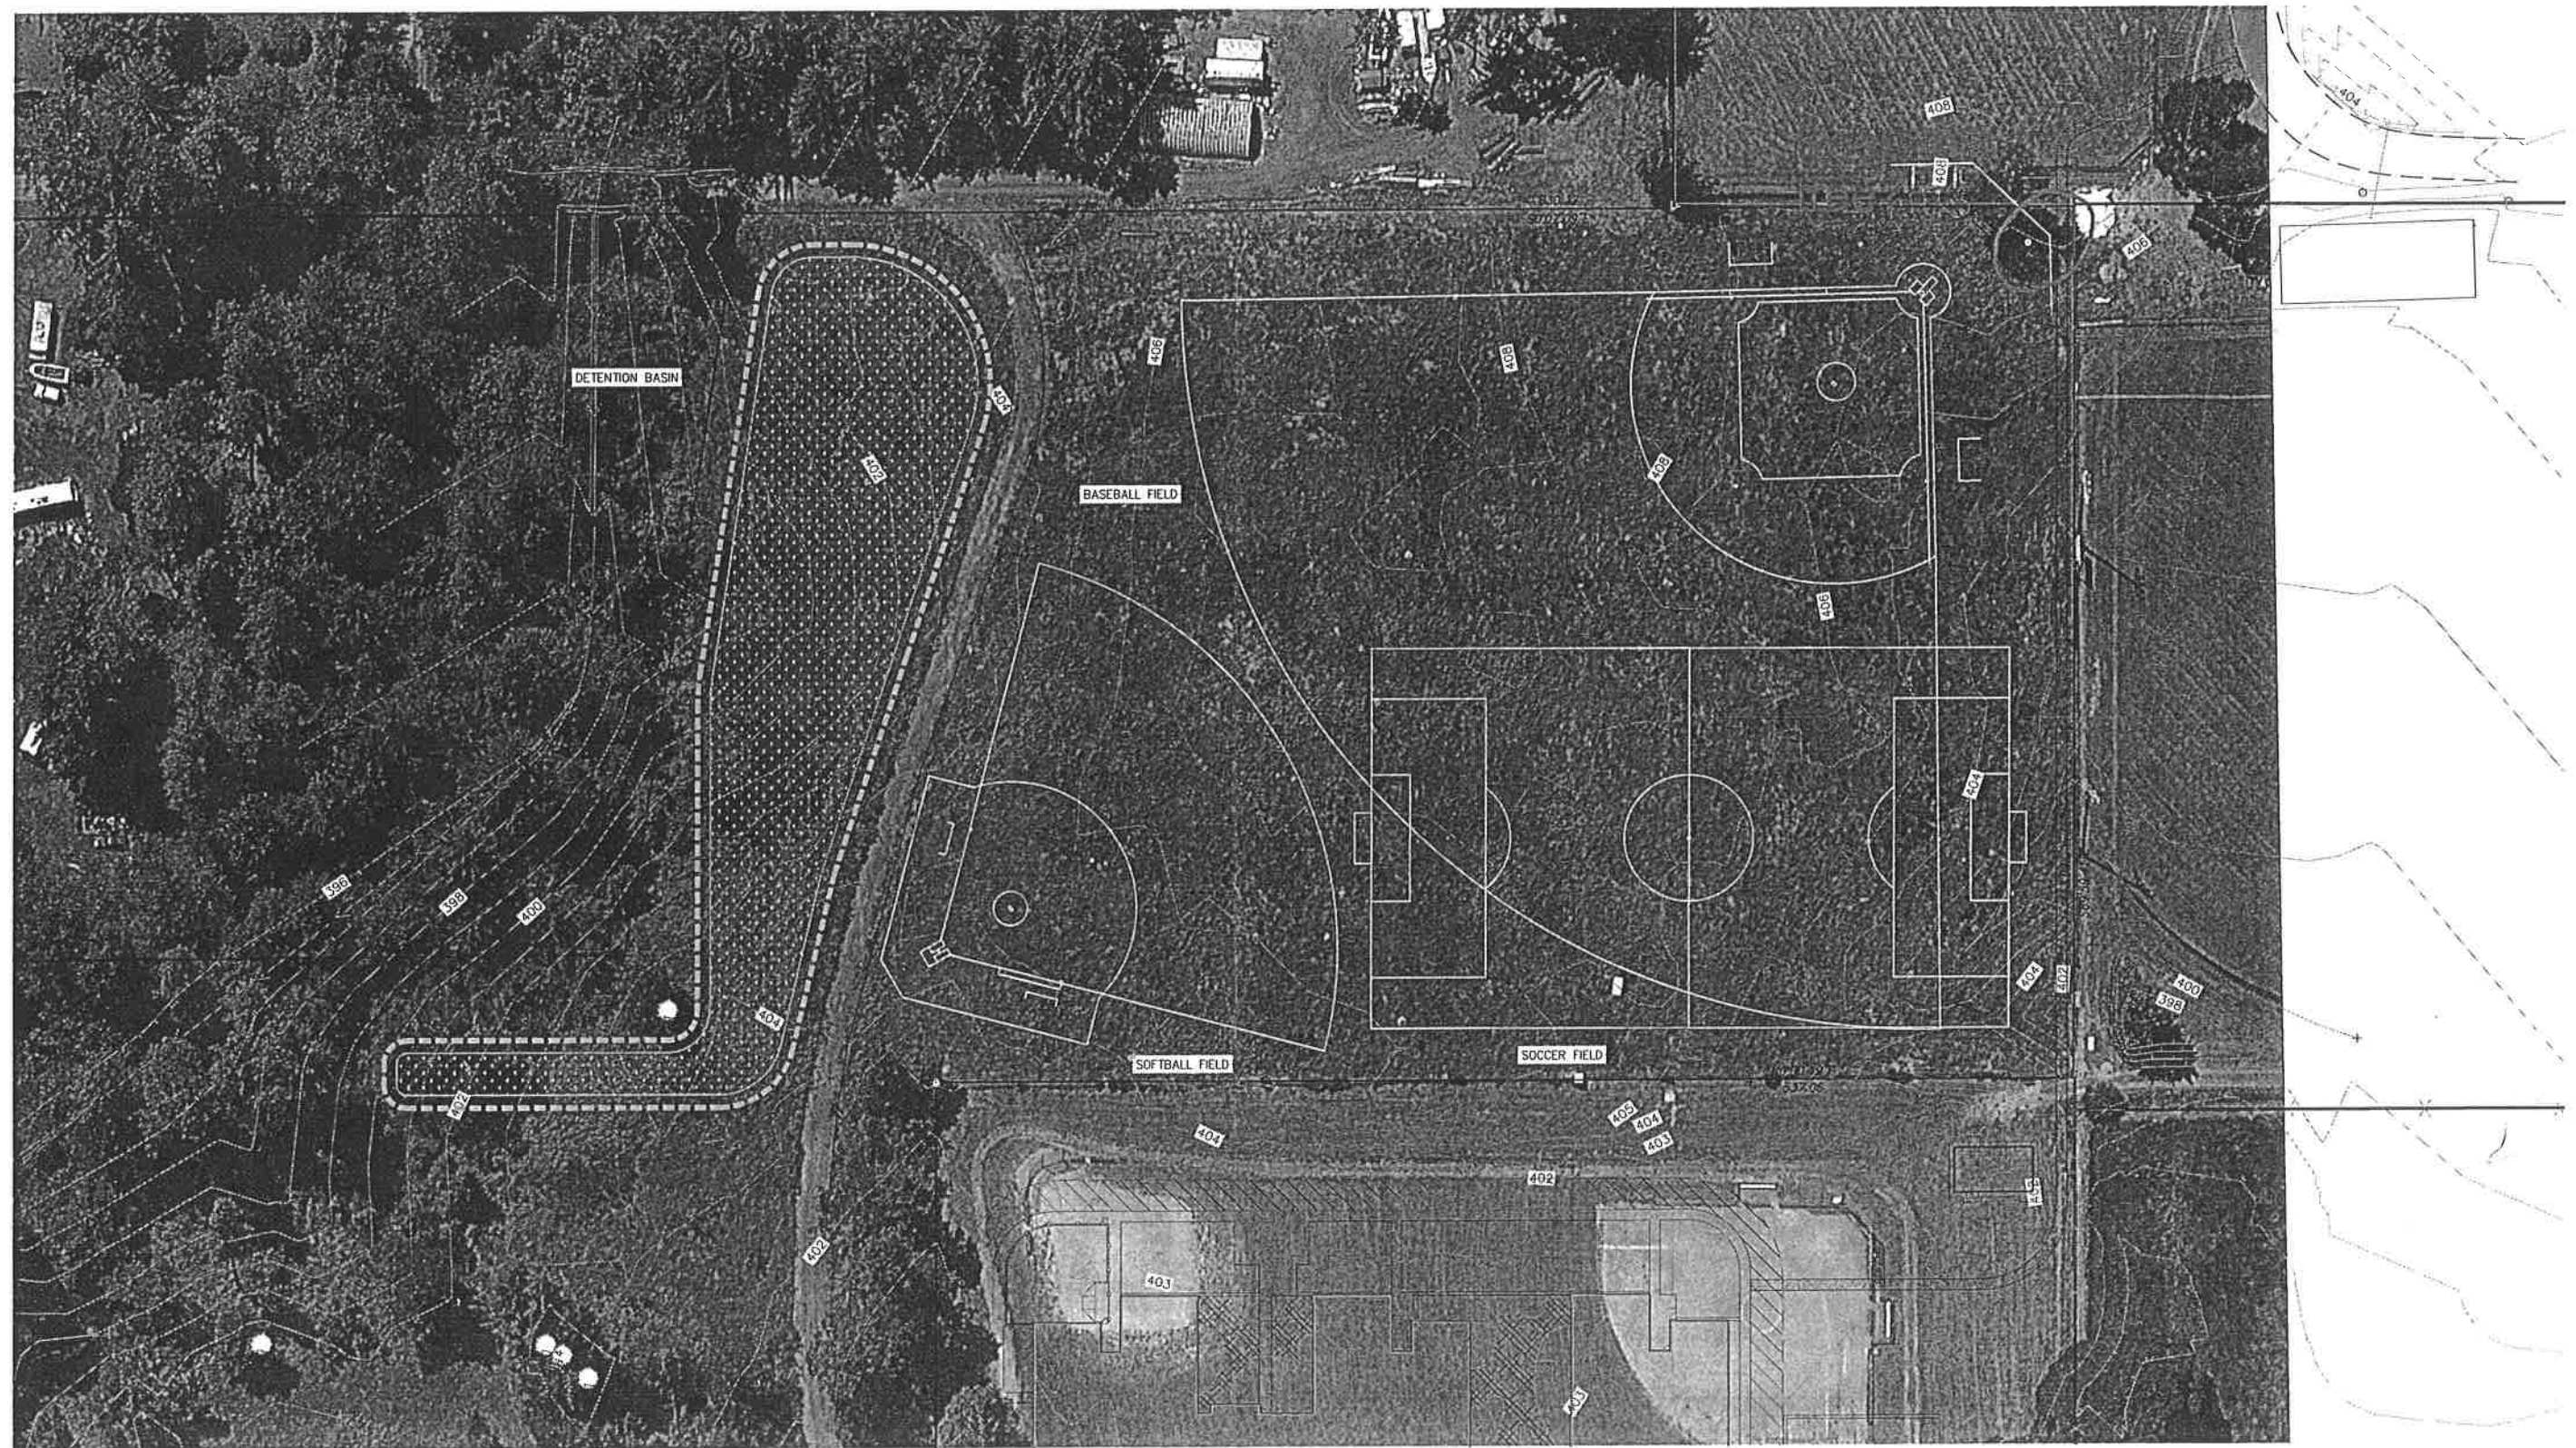

SHEET NO  
**OP-3**